


Legend

- Manhole
- Catch Basin
- ⊕ Water Quality Structure
- ▬ Exfiltration Trench
- Pipe
- New/Restored Swale
- ▭ Durrs Neighborhood Boundary



Hazen Project Number: 43193-2016
Plot Date: 3/25/2024 3:53 PM By: [Name]
Service Layer Credits: State of Florida, [Name]

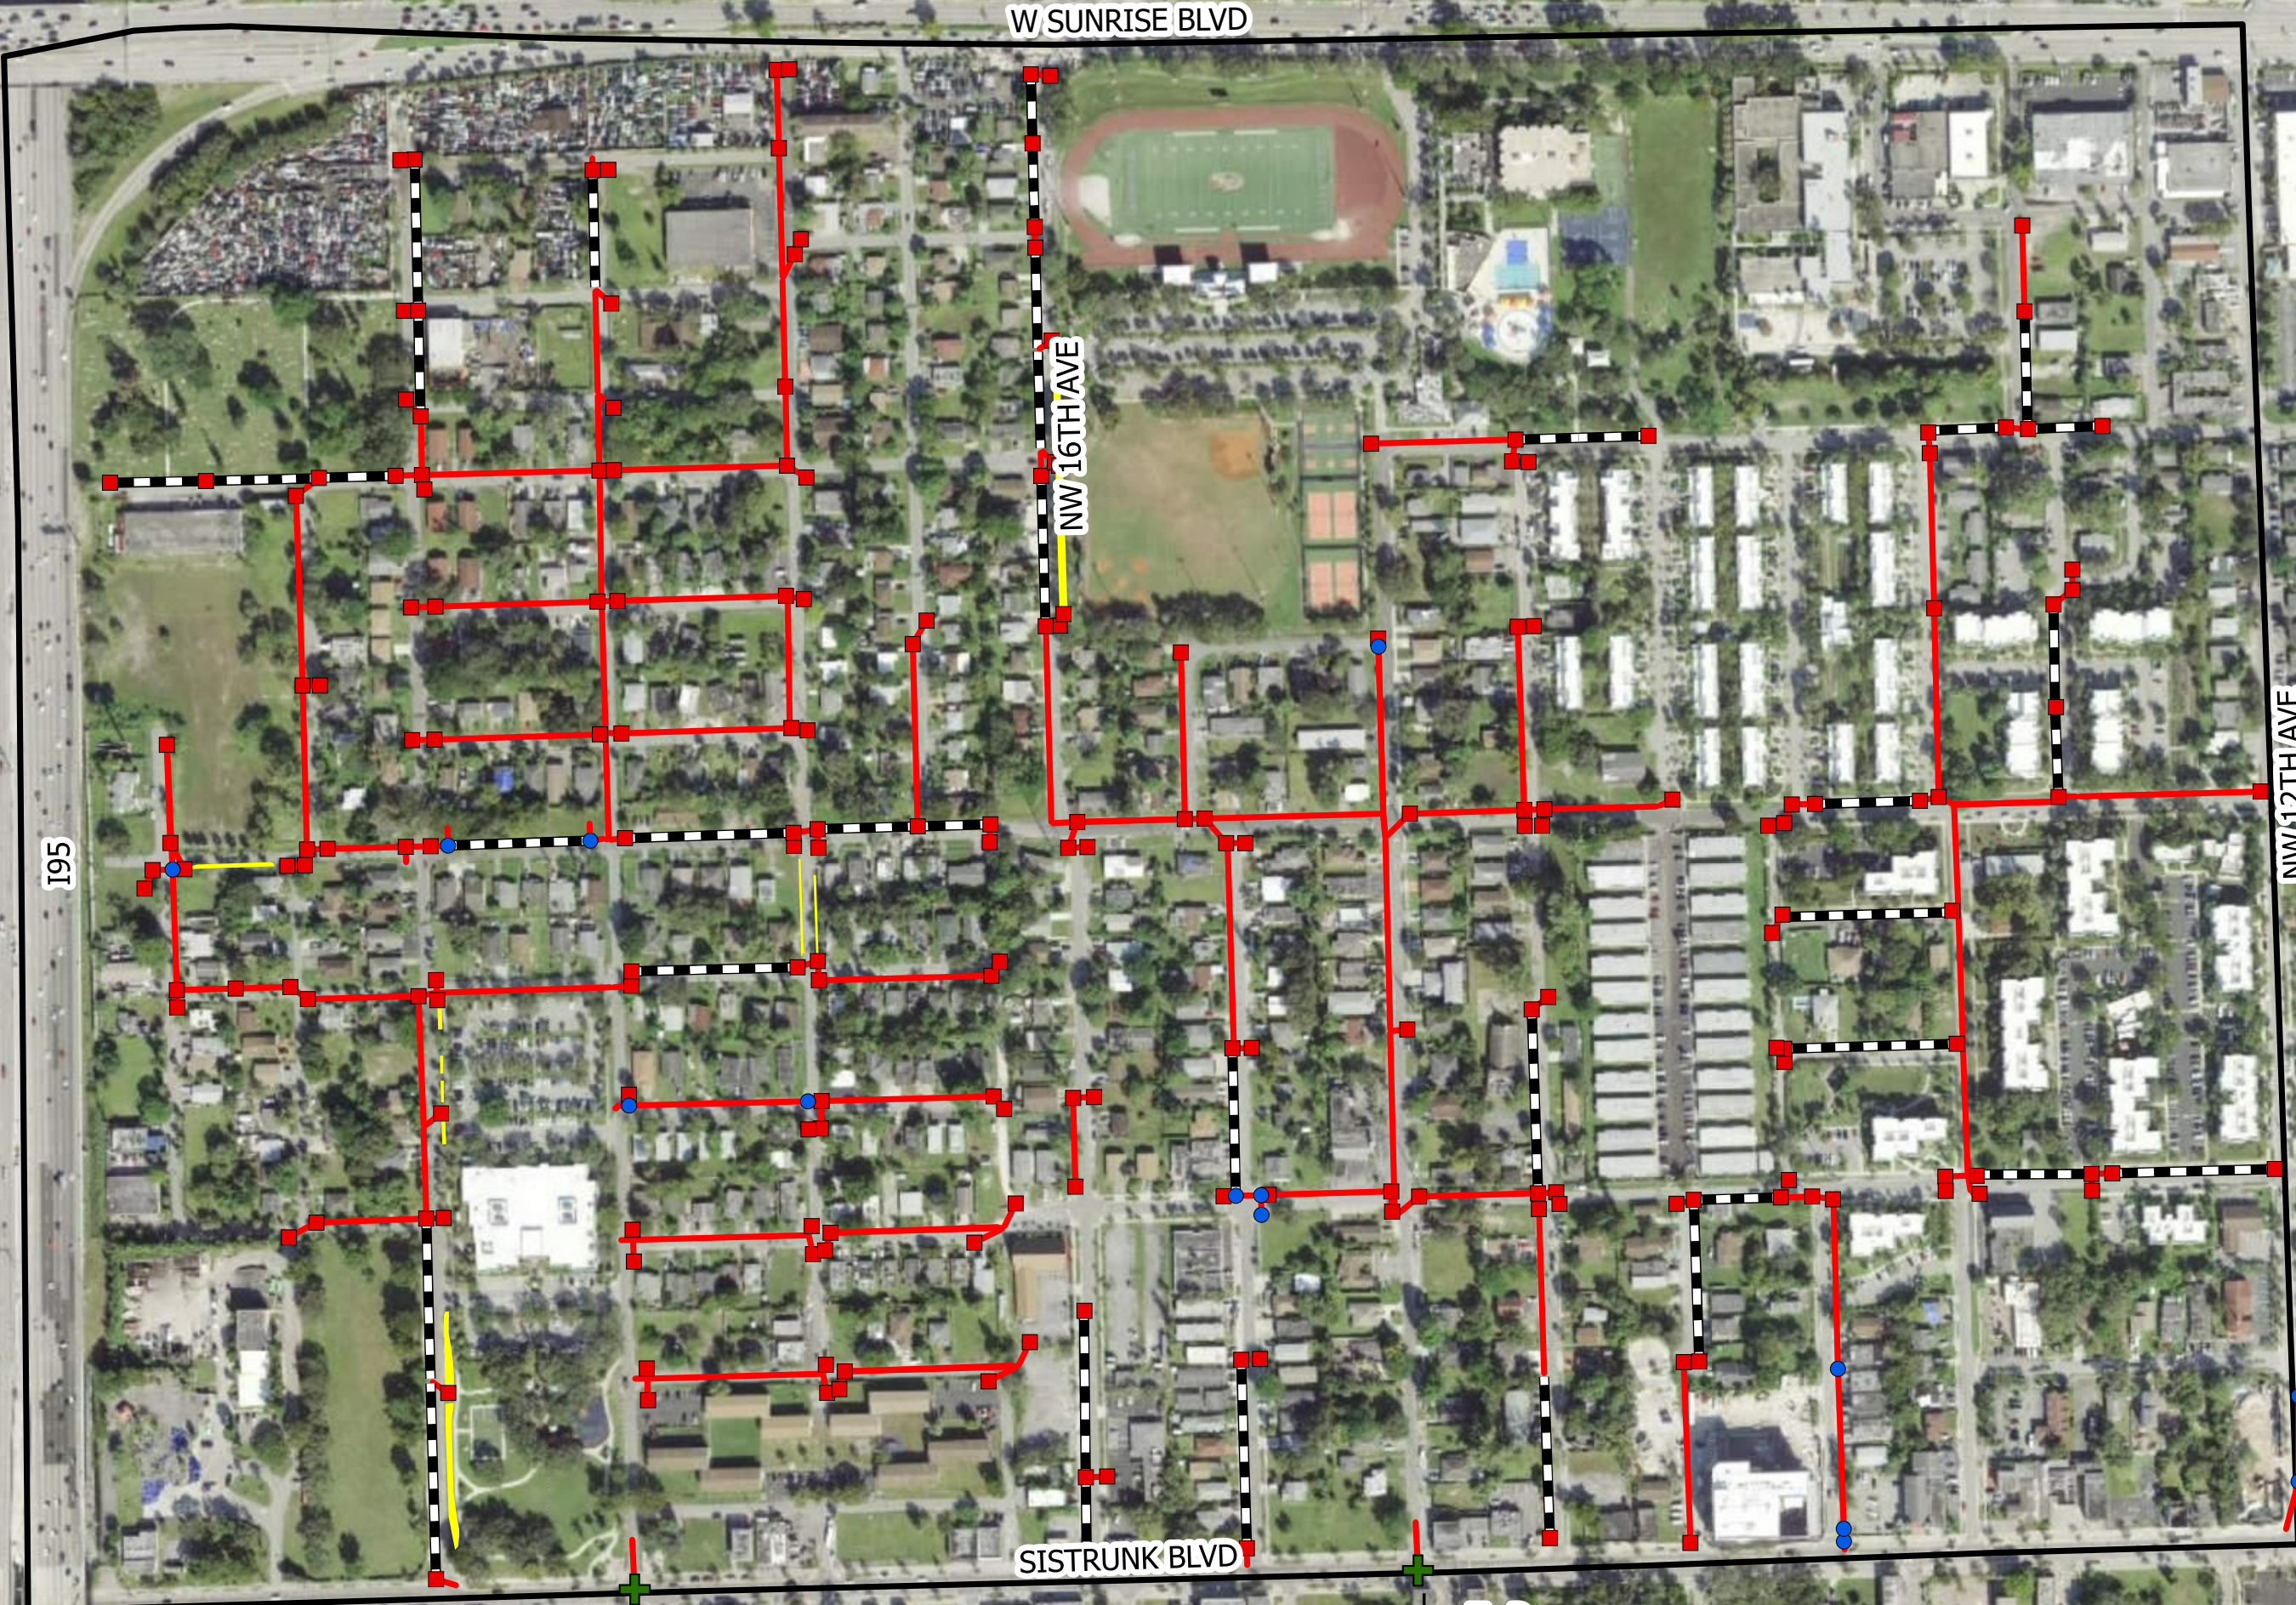

Hazen

Print Date: 3/25/2024 3:53 PM

City of Fort Lauderdale
Stormwater Program

Durrs Neighborhood
Stormwater Improvements