


Legend

Construction Phases

- Phase I
- Phase II
- Phase III
- Manhole
- Catch Basin
- Water Quality Structure
- Exfiltration Trench
- Pipe
- New/Restored Swale
- Durrs Neighborhood Boundary

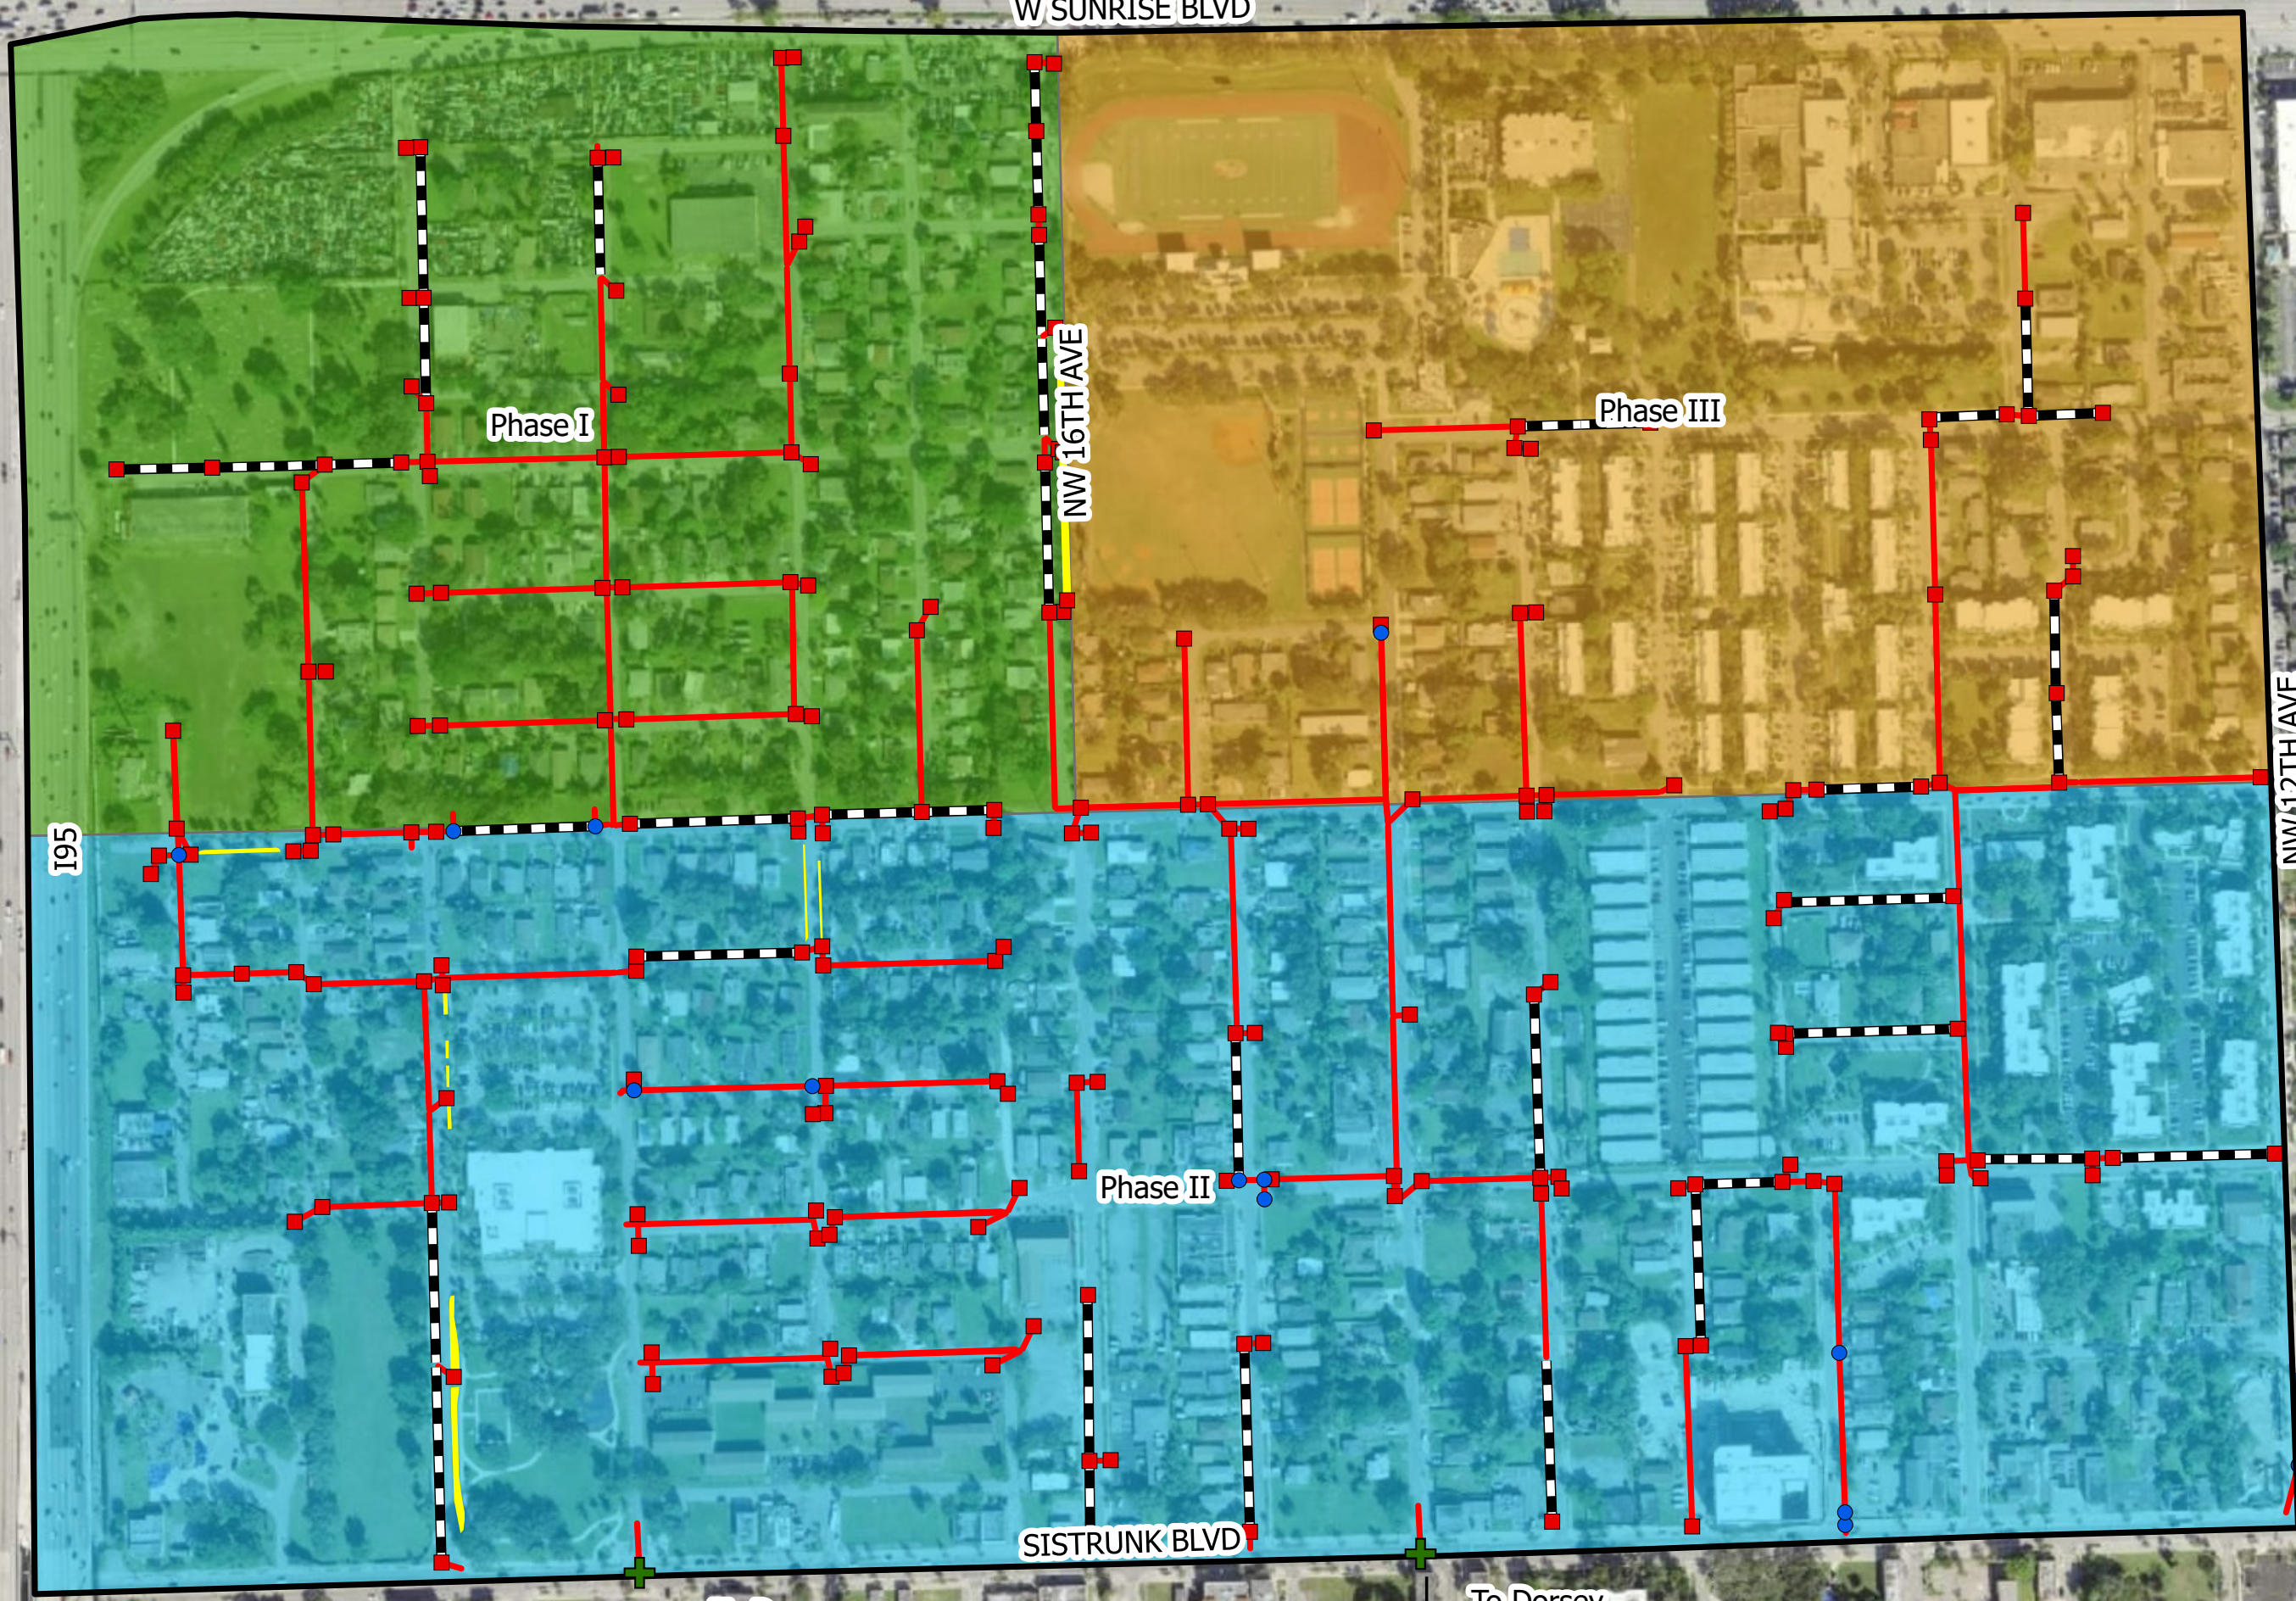

195

W SUNRISE BLVD


NW 16TH AVE

NW 12TH AVE

SISTRUNK BLVD

To Dorsey Riverbend

To Dorsey Riverbend

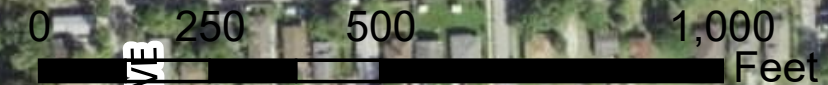

Hazen Project Number: 43193-2016
File Date: 3/25/2024 2:09 PM By: [Name]
Service Layer Credits: State of Florida, NOAA



Hazen

Print Date: 3/25/2024 2:09 PM

**City of Fort Lauderdale
Stormwater Program**

**Durrs Neighborhood
Stormwater Improvements - Construction Phases**