

MAINTENANCE OF TRAFFIC (MOT) FORM

SECTION 1: APPLICANT INFORMATION

Applicant Name: WildSide Foundation Applicant Phone: 954-661-2732
 Applicant Email: josh@splitsecondtiming.com
 Applicant Address: 12031 nw 20th ct plantation, fl, 33323
(Address, City, State, Zip Code)
 City Project Manager (if applicable): _____ Phone: _____
 Agency responsible for this project: City County FDOT Other: _____
 On-site/Emergency Contact Phone: 954-661-2732 Josh Stern

MOT APPROVAL
CITY OF FORT LAUDERDALE
TRANSPORTATION AND MOBILITY

SECTION 2: PROJECT INFORMATION

ENG Permit # (obtain from Department of Sustainable Development (DSD)): Special event
 Project Name: Shamrock Run
 Project Address: Las Olas Blvd bh Andrews Ave 3 Las Olas bridge
(Address, City, State, Zip Code)

Specific Dates and Times Requested for MOT Implementation:

Please identify a start date that is at least two weeks from the submittal date. The approval of an MOT application may require up to two weeks from the time that all required documents are received by TAM staff.

Begin Date: 3/17/2024 Begin Time: 4:00am
 End Date: 3/17/2024 End Time: 9:30am

SECTION 3: PROJECT DETAILS

- Partial or Shoulder Closure
- Full Road Closure (detour): Under 72 Hours
- Sidewalk Closure: Under 72 Hours
- Full Road/Sidewalk Closure: More than 72 Hours

- Daily Setup/ Breakdown YES NO
- Using Crane in ROW* YES NO
- Parking Meters Impacted* YES NO

*Crane and parking meter mitigation must be done prior to MOT approval. Please refer to the MOT Guidelines for crane definitions.

SECTION 4: TYPE OF WORK DESCRIPTION

Please make sure to include the following information in the description:

- List the names of affected streets and the nearest intersection. Use complete street names, including directionals.
 - Describe the nature of the construction and any phasing plans. A separate MOT application is required for each phase.
 - Describe any specific safety hazards that the work may produce during construction (i.e., large holes, etc.).
- Las Olas Blvd will be closed from andrews to the bridge. Traffic will be open in the outside lanes, however the inside median lanes will be closed to traffic as runners will be utilizing them.

SECTION 5: FDOT DESIGN STANDARD INDEX DRAWING NUMBERS/MUTCD TYPICAL APPLICATION

(State which FDOT Standard Index 600 series will be followed. The indexes must include the north arrow and the names of the main and cross streets. Also, state whether trenches will be covered or backfilled during non-working hours.)

FDOT INDEX 102-604

MAINTENANCE OF TRAFFIC (MOT) FORM

SECTION 6: MOT DESCRIPTION

Please make sure to include the following information in the description:

- List the lanes that will be open and closed on each street and describe any necessary detours in detail. If detours are not required, please state that below.
- State if flagmen will be provided.
- State if the MOT will be continuous or intermittent. If intermittent, state the times of the day the MOT will be in effect.
- State any other special considerations related to this request.

MOT APPROVAL
CITY OF FORT LAUDERDALE
TRANSPORTATION AND MOBILITY

MOT IS IN EFFECT 7:30AM - 9:30AM : SET UP WILL TAKE PLACE AT 4:30AM AND BE TAKEN DOWN AT 9:30AM.

LAS OLAS EAST AND WEST BOUND MEDIAN LANES WILL BE CLOSED. TRAFFIC WILL BE OPEN IN THE OUTSIDE LANES.

NO DETOURS.


SECTION 7: MOT FORM CHECKLIST (Provide one copy of each attachment.)

- Completed Required Signatures Form
- Color aerial(s)/MOT Plan with index overlay
- County and State approvals (if required)
- Crane and Parking Mitigation (if required)
- FDOT Index MUTCD Reference Drawing(s)
- Certification(s) for Traffic Control Technician or Traffic Control Supervisor must be embedded on MOT plans along with FDOT indexes/MUTCD documents
- Plan of work (optional, but preferred)

SECTION 8: ADDITIONAL COMMENTS

Please Note: The approval of an MOT application may require up to two weeks from the time that all required documents in the checklist above are received by TAM staff. Any rejected MOT submittal that is corrected and sent back will be considered a new submittal, which may require up to two additional weeks to approve. Additional time may be needed for more complex plans or plans requiring additional coordination/information.

In signing this application, I understand that separate City and/or County and/or State permits may be required for this project. Furthermore, I am aware that I am responsible for ensuring that the project is completed in accordance with the plans and specifications as stipulated in the permit approval condition.



(APPLICANT SIGNATURE)

Joshu Stern/ President

(PRINT NAME/TITLE)

1/25/2024

(DATE SIGNED)

As a consideration for the permission granted herein, WildSide Foundation _____ agrees to indemnify and hold harmless the City of Fort Lauderdale for any damages, claims, or injuries that may result from the MOT plan approved under the PERMIT.
(APPLICANT)

(NAME OF COMPANY)

BY: _____
(COMPANY AUTHORIZED AGENT)

REQUIRED SIGNATURES FORM

Applicant must collect all required signatures. To expedite processing, individual signatures may be obtained and submitted to MOT@fortlauderdale.gov separately on this page. All signatures and comments must be submitted before two-week review process begins.

MOT APPROVAL

CITY OF FORT LAUDERDALE
TRANSPORTATION AND MOBILITY

<p><u>M. Ferrer</u> Print Name</p> <p><u><i>monica Ferrer</i></u> Signature</p> <p>Police Department 1300 W. Broward Boulevard Tel: 954-828-5477 <i>Call for Appointment</i></p> <p>*Required only if MOT includes a detour for any direction of travel.</p>	<p><u>2/7/24</u> (Date)</p>
---	---------------------------------

<p>_____ Print Name</p> <p>_____ Signature</p> <p>Fire Rescue Department 528 N.W. 2nd Street Tel: 954-828-6800 <i>Call for Appointment</i></p> <p>*Required only if MOT includes a detour for any direction of travel.</p>	<p>_____ (Date)</p>
--	-------------------------

<p>_____ Print Name</p> <p>_____ Signature</p> <p>Broward County Traffic Engineering Division 2300 W. Commercial Boulevard Tel: 954-847-2653 <i>Call for Appointment. Walk-ins NOT accepted.</i></p> <p>*Required only if MOT/detour affects Broward County road or intersection.</p>	<p>_____ (Date)</p>
--	-------------------------

After all applicable signatures are collected, applicant should submit the MOT plan and this routing form to the Transportation and Mobility Department at mot@fortlauderdale.gov.

OFFICE USE ONLY
Department Director's Signature (requested by City staff if required)

<p><u>Morgan Dunn</u> Print Name</p> <p><u><i>Morgan Dunn</i></u> Signature</p> <p>Transportation and Mobility Department 290 N.E. 3rd Avenue Tel: 954- 828-4997 Email: MOT@fortlauderdale.gov <i>Call for Appointment. Walk-ins and hard copies NOT accepted.</i></p>	<p><u>2/7/24</u> (Date)</p>
--	---------------------------------

<p><u><i>Milos Majstorovic</i></u> Signature</p> <p>Transportation and Mobility Department Ben Rogers, Director</p>	<p>_____ (Date)</p>
--	-------------------------

A copy of the final permit and this MOT form shall be kept on site and be made available to the City inspector at all times. Traffic modifications required for special events shall be coordinated through the Parks and Recreation's Special Events Department. Please call 954-828-4349 or email BHenry@fortlauderdale.gov. MOT plans for City Capital Improvement Projects shall be coordinated through the City of Fort Lauderdale Public Works Department. Please call 954-828-5772 or email ralvarez@fortlauderdale.gov.

REQUIRED SIGNATURES FORM

Applicant must collect all required signatures. To expedite processing, individual signatures may be obtained and submitted to MOT@fortlauderdale.gov separately on this page. All signatures and comments must be submitted before two-week review process begins.

MOT APPROVAL

**CITY OF FORT LAUDERDALE
TRANSPORTATION AND MOBILITY**

_____ Print Name Police Department 1300 W. Broward Boulevard Tel: 954-828-5477 <i>Call for Appointment</i> *Required only if MOT includes a detour for any direction of travel.	_____ Signature (Date)
---	--

Jason W Miller _____ Print Name Fire Rescue Department 528 N.W. 2 nd Street Tel: 954-828-6800 <i>Call for Appointment</i> *Required only if MOT includes a detour for any direction of travel.	 _____ Signature 2/7/24 _____ (Date)
---	---

_____ Print Name Broward County Traffic Engineering Division 2300 W. Commercial Boulevard Tel: 954-847-2653 <i>Call for Appointment. Walk-ins NOT accepted.</i> *Required only if MOT/detour affects Broward County road or intersection.	_____ Signature (Date)
---	--

After all applicable signatures are collected, applicant should submit the MOT plan and this routing form to the Transportation and Mobility Department at mot@fortlauderdale.gov.

OFFICE USE ONLY
Department Director's Signature (requested by City staff if required)

_____ Print Name Transportation and Mobility Department 290 N.E. 3 rd Avenue Tel: 954- 828-4997 Email: MOT@fortlauderdale.gov <i>Call for Appointment. Walk-ins and hard copies NOT accepted.</i>	_____ Signature (Date)
---	--

_____ Signature Transportation and Mobility Department Ben Rogers, Director	_____ (Date)
---	-------------------------

A copy of the final permit and this MOT form shall be kept on site and be made available to the City inspector at all times. Traffic modifications required for special events shall be coordinated through the Parks and Recreation's Special Events Department. Please call 954-828-4349 or email BHenry@fortlauderdale.gov. MOT plans for City Capital Improvement Projects shall be coordinated through the City of Fort Lauderdale Public Works Department. Please call 954-828-5772 or email ralvarez@fortlauderdale.gov.

From: josh_splitsecondtiming.com
To: [Morgan Dunn](mailto:Morgan_Dunn)
Cc: [Brittany Henry](mailto:Brittany_Henry); [Jeffery Jenkins](mailto:Jeffery_Jenkins)
Subject: [EXTERNAL:CAUTION!]- Re: SHAMROCK RUN MOT APPLICATION AND MOT FROM LAST YEARS - NOTHING CHANGES
Date: Wednesday, February 7, 2024 12:38:00 PM

MOT APPROVAL
CITY OF FORT LAUDERDALE
TRANSPORTATION AND MOBILITY

[::CAUTION!:] This email originated from *outside* The City of Fort Lauderdale. Do Not Reply, click links, or open attachments from an unknown or suspicious origin. Confirm the email address is from an expected source before taking action. Report any suspicious emails to spamadmin@fortlauderdale.gov

Hola Morgan,

We never have any impact to Andrews it is not closed Down. In the 11 years of this race this is the first time anyone has ever mentioned that. We don't impact 3ave traffic isn't shut down pd let's vehciles through with breaks in runners. Only 5 min intermittent stop for the start. There has not been a requirement to get permit for that as long a we don't shut it down completely

Josh
Sent from my iPhone

On Feb 7, 2024, at 12:10 PM, Morgan Dunn <MDunn@fortlauderdale.gov> wrote:

Good afternoon Josh,

Received – thanks. Do you have approvals from BCTED and FDOT for the MOT set up/impacts to Andrews Ave, SE 3 Ave, and the Las Olas Bridge?

Thanks,

Morgan Dunn, Program Manager I
City of Fort Lauderdale|Transportation & Mobility Department
290 NE 3rd Avenue | Fort Lauderdale FL 33301
Office: (954) 828 - 6078 | Cell: (954) 299 - 8034
Email: MDunn@fortlauderdale.gov



Runners will start on East Las Olas BLVD between Andrews and SE 1st Ave. and travel east bound in the east bound Median Lane. Runners will turn around at the base of the Las Olas Bridge (West Side) and run back to the where they started in the West bound median lane.

Traffic will remain open on the outside lanes in both directions, this will be facilitated by Fort Lauderdale Police Department.

MOT APPROVAL

CITY OF FORT LAUDERDALE


TRANSPORTATION AND MOBILITY

This legend and Index will be used throughout the entire binder

FDOT This Certifies that **JOSHUA STERN** Has Completed a Florida Department of Transportation Approved Temporary Traffic Control (TTC) Advanced Course. Date Expires: 09/21/2025 Certificate # 77268 Instructor: Jeremian McCarthy FDOT Provider # 140

Metro Florida Safety Council Phone: 954-603-1900 Tri-County Dade, Broward, Palm Beach, FL metrofloridasafetycouncil.com mlyons@metrofloridasafetycouncil.com

LAST REVISION 11/01/17	REVISION	DESCRIPTION:	FY 2020-21 STANDARD PLANS	Lane Closure Multi Lane Two Way	INDEX 102-604	SHEET 1 of 1
---------------------------	----------	--------------	---------------------------	---------------------------------	------------------	-----------------

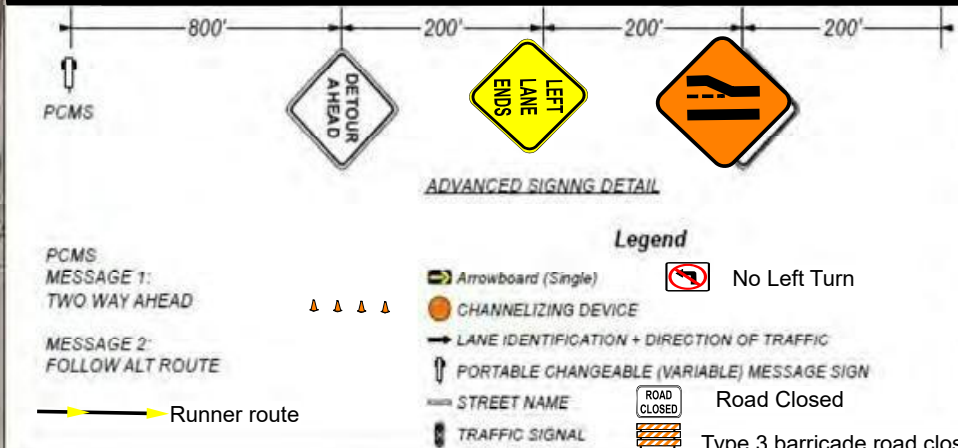


- General Traffic Plan (MOT) Notes:**
- Copy of approved 11 x 17 (TCP) MOT drawing to be maintained onsite by contractor at all times.
 - No changes to TCP/MOT drawing without prior consent of the approving government agency and Florida Barricades.
 - Access shall be given to local residents, public transportation and emergency response vehicles.
 - Accommodations to be made for Pedestrian traffic should the work be in conflict with pathway(s). Refer to the FY 2021-22 FDOT Design Standards Index 102-660 for specifications.
 - All MOT equipment to conform to the latest Manual On Uniform Traffic Control Devices (MUTCD), FDOT, APL with respect to approving agency permit provisions.
 - Field conditions to be considered when placing MOT devices.
 - TCP/MOT Plan NOT TO SCALE. Refer to FDOT Index 102-600 Series Distance Charts for device spacing and placement information.
 - Posted Regulatory Speed Limit to be considered for device placement and distances.
 - MOT device(s) placement on plans are an approximate and may be adjusted to suit existing field conditions.
 - PLANS NOT TO SCALE.

Posted Speed	TABLE 1 DEVICE SPACING				TABLE 2				Buffer Space	Taper Space
	Maximum Spacing of Cones or Tubular Markers		Maximum Spacing of Type I or Type II Barricades/Panels/Drums		Distance Between Signs					
	On a Taper	On a Tangent	On a Taper	On a Tangent	A	B	C	D		
25	25'	50'	25'	50'	200'	200'	200'	100'	155'	125'
30	25'	50'	25'	50'	200'	200'	200'	100'	200'	180'
35	25'	50'	25'	50'	200'	200'	200'	100'	250'	245'
40	25'	50'	25'	50'	200'	200'	200'	100'	305'	320'
45	25'	50'	25'	50'	350'	350'	350'	175'	300'	540'
50	25'	50'	25'	100'	500'	500'	500'	250'	425'	600'
55	25'	50'	25'	100'	2040'	1500'	1000'	500'	495'	600'
60	25'	50'	25'	100'	2040'	1500'	1000'	500'	570'	720'
65	25'	50'	25'	100'	2040'	1500'	1000'	500'	645'	780'
70	25'	50'	25'	100'	2040'	1500'	1000'	500'	730'	840'

DATE: 3/10/2022 TCP DESIGNER: Josh Stern ATSSA #: 77268

REVISIONS			COMPANY NAME			PROJECT NAME			SHEET NO.
DATE	DESCRIPTION	DATE	ROAD NO. / COORDINATES			COUNTY	PROJECT NO.		
			BROWARD COUNTY						



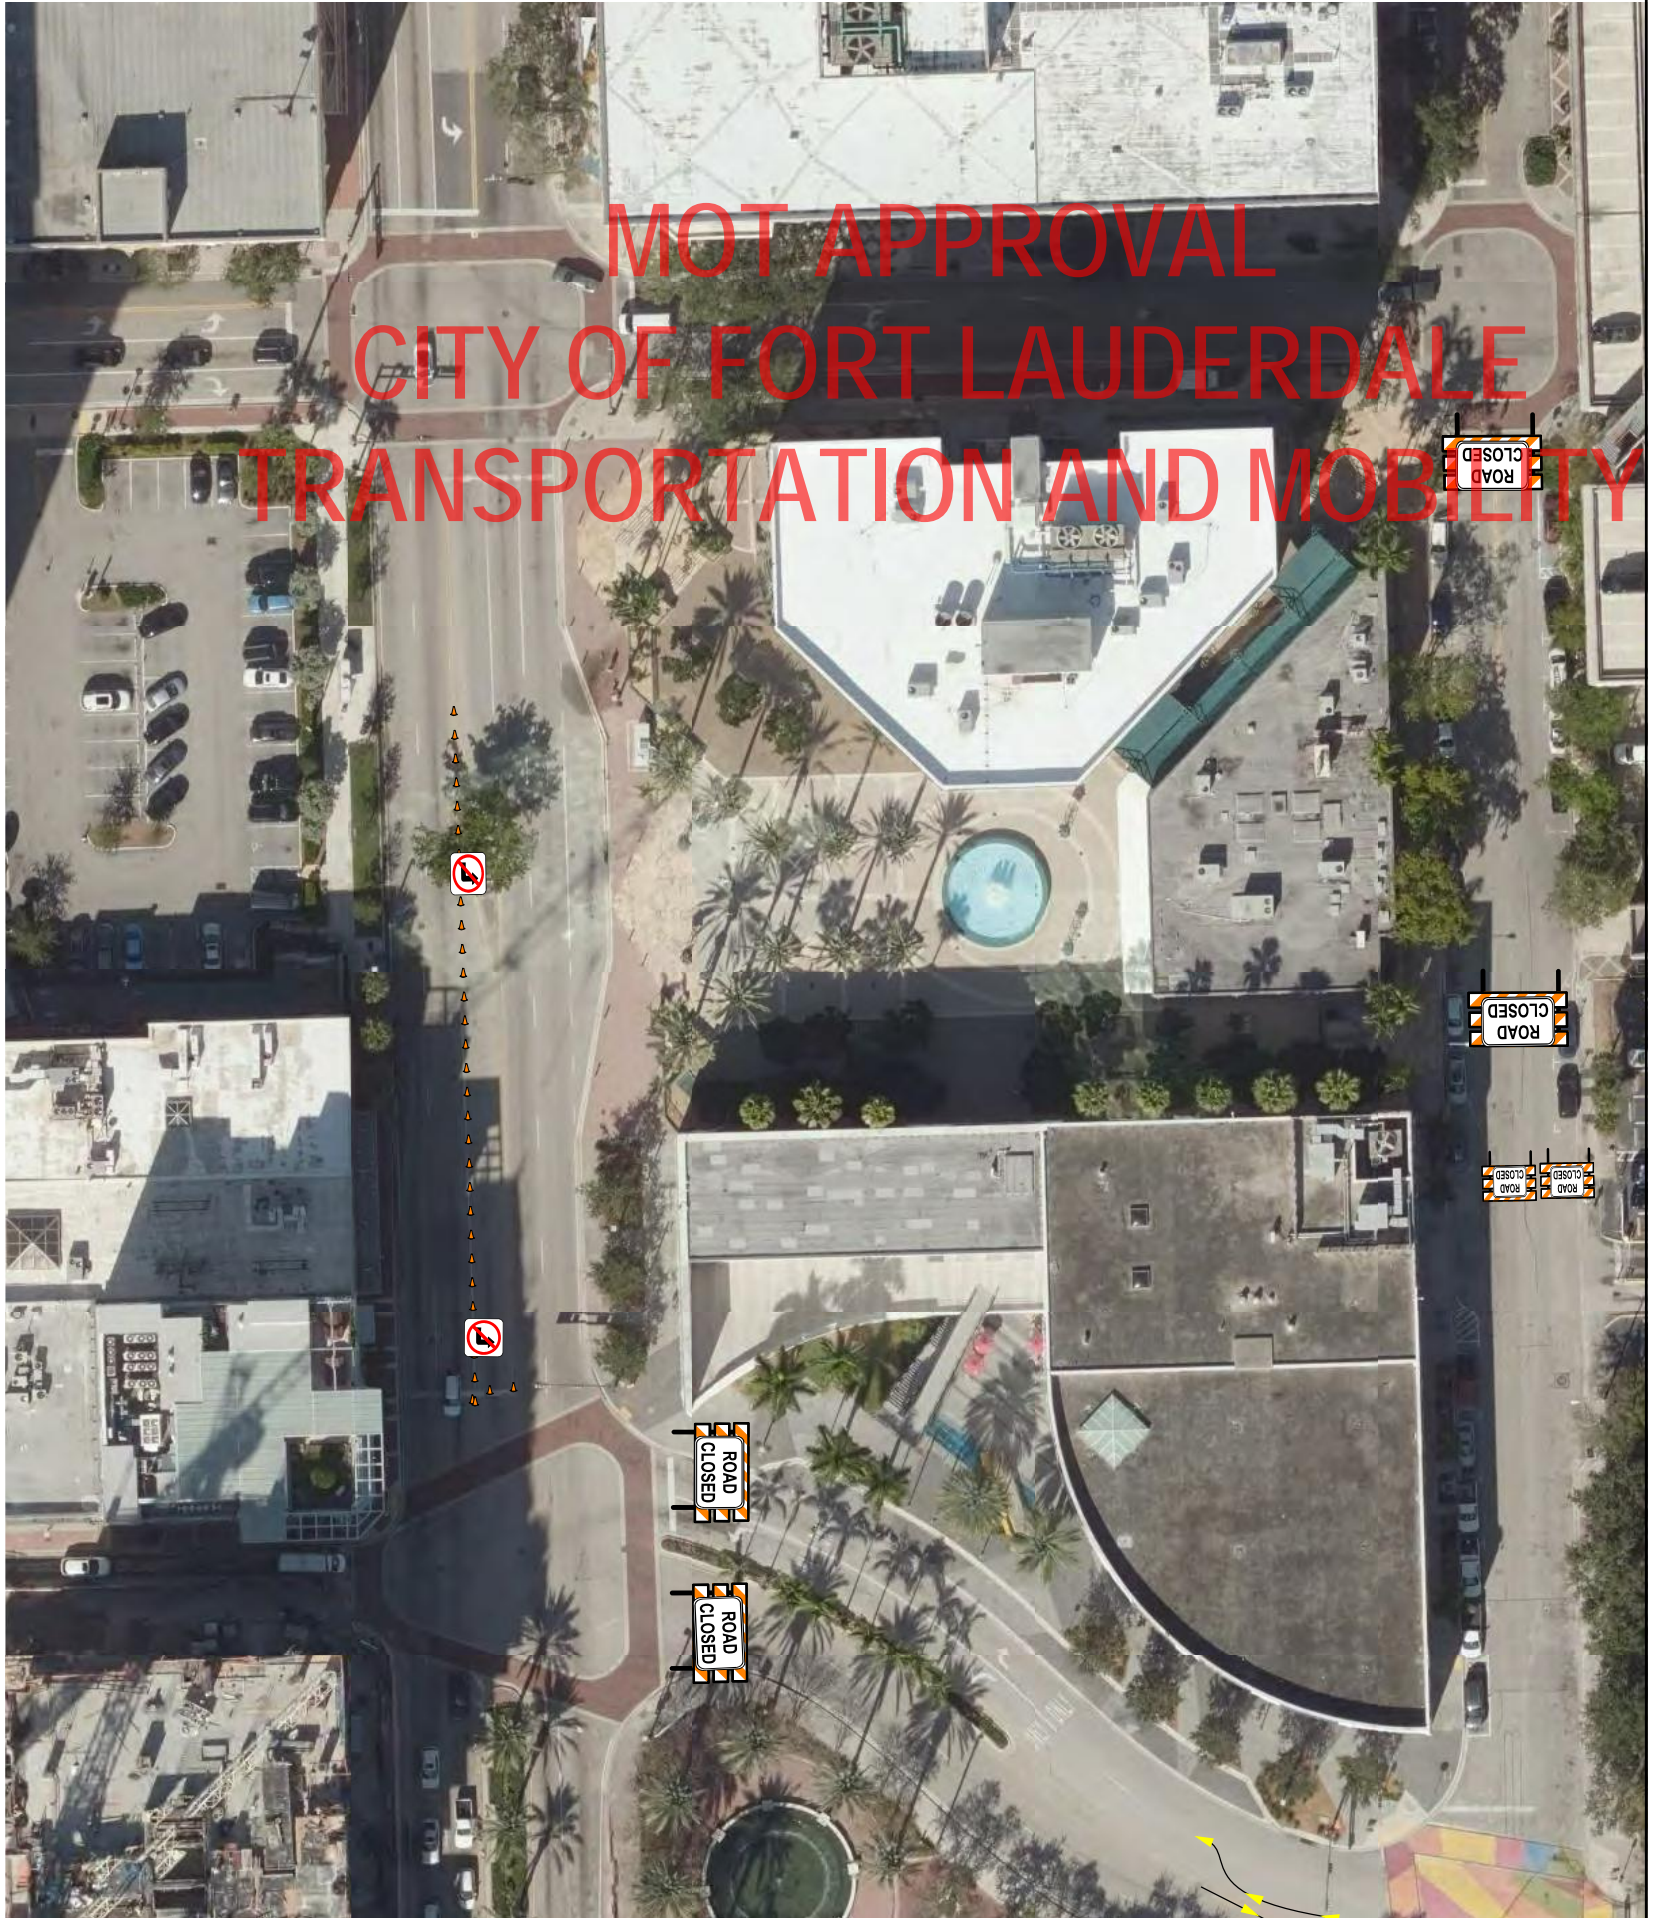

MOT APPROVAL
CITY OF FORT LAUDERDALE
TRANSPORTATION AND MOBILITY

ROAD
CLOSED

ROAD
CLOSED

ROAD
CLOSED


ROAD
CLOSED

ROAD
CLOSED

NO LEFT TURN




NO LEFT TURN

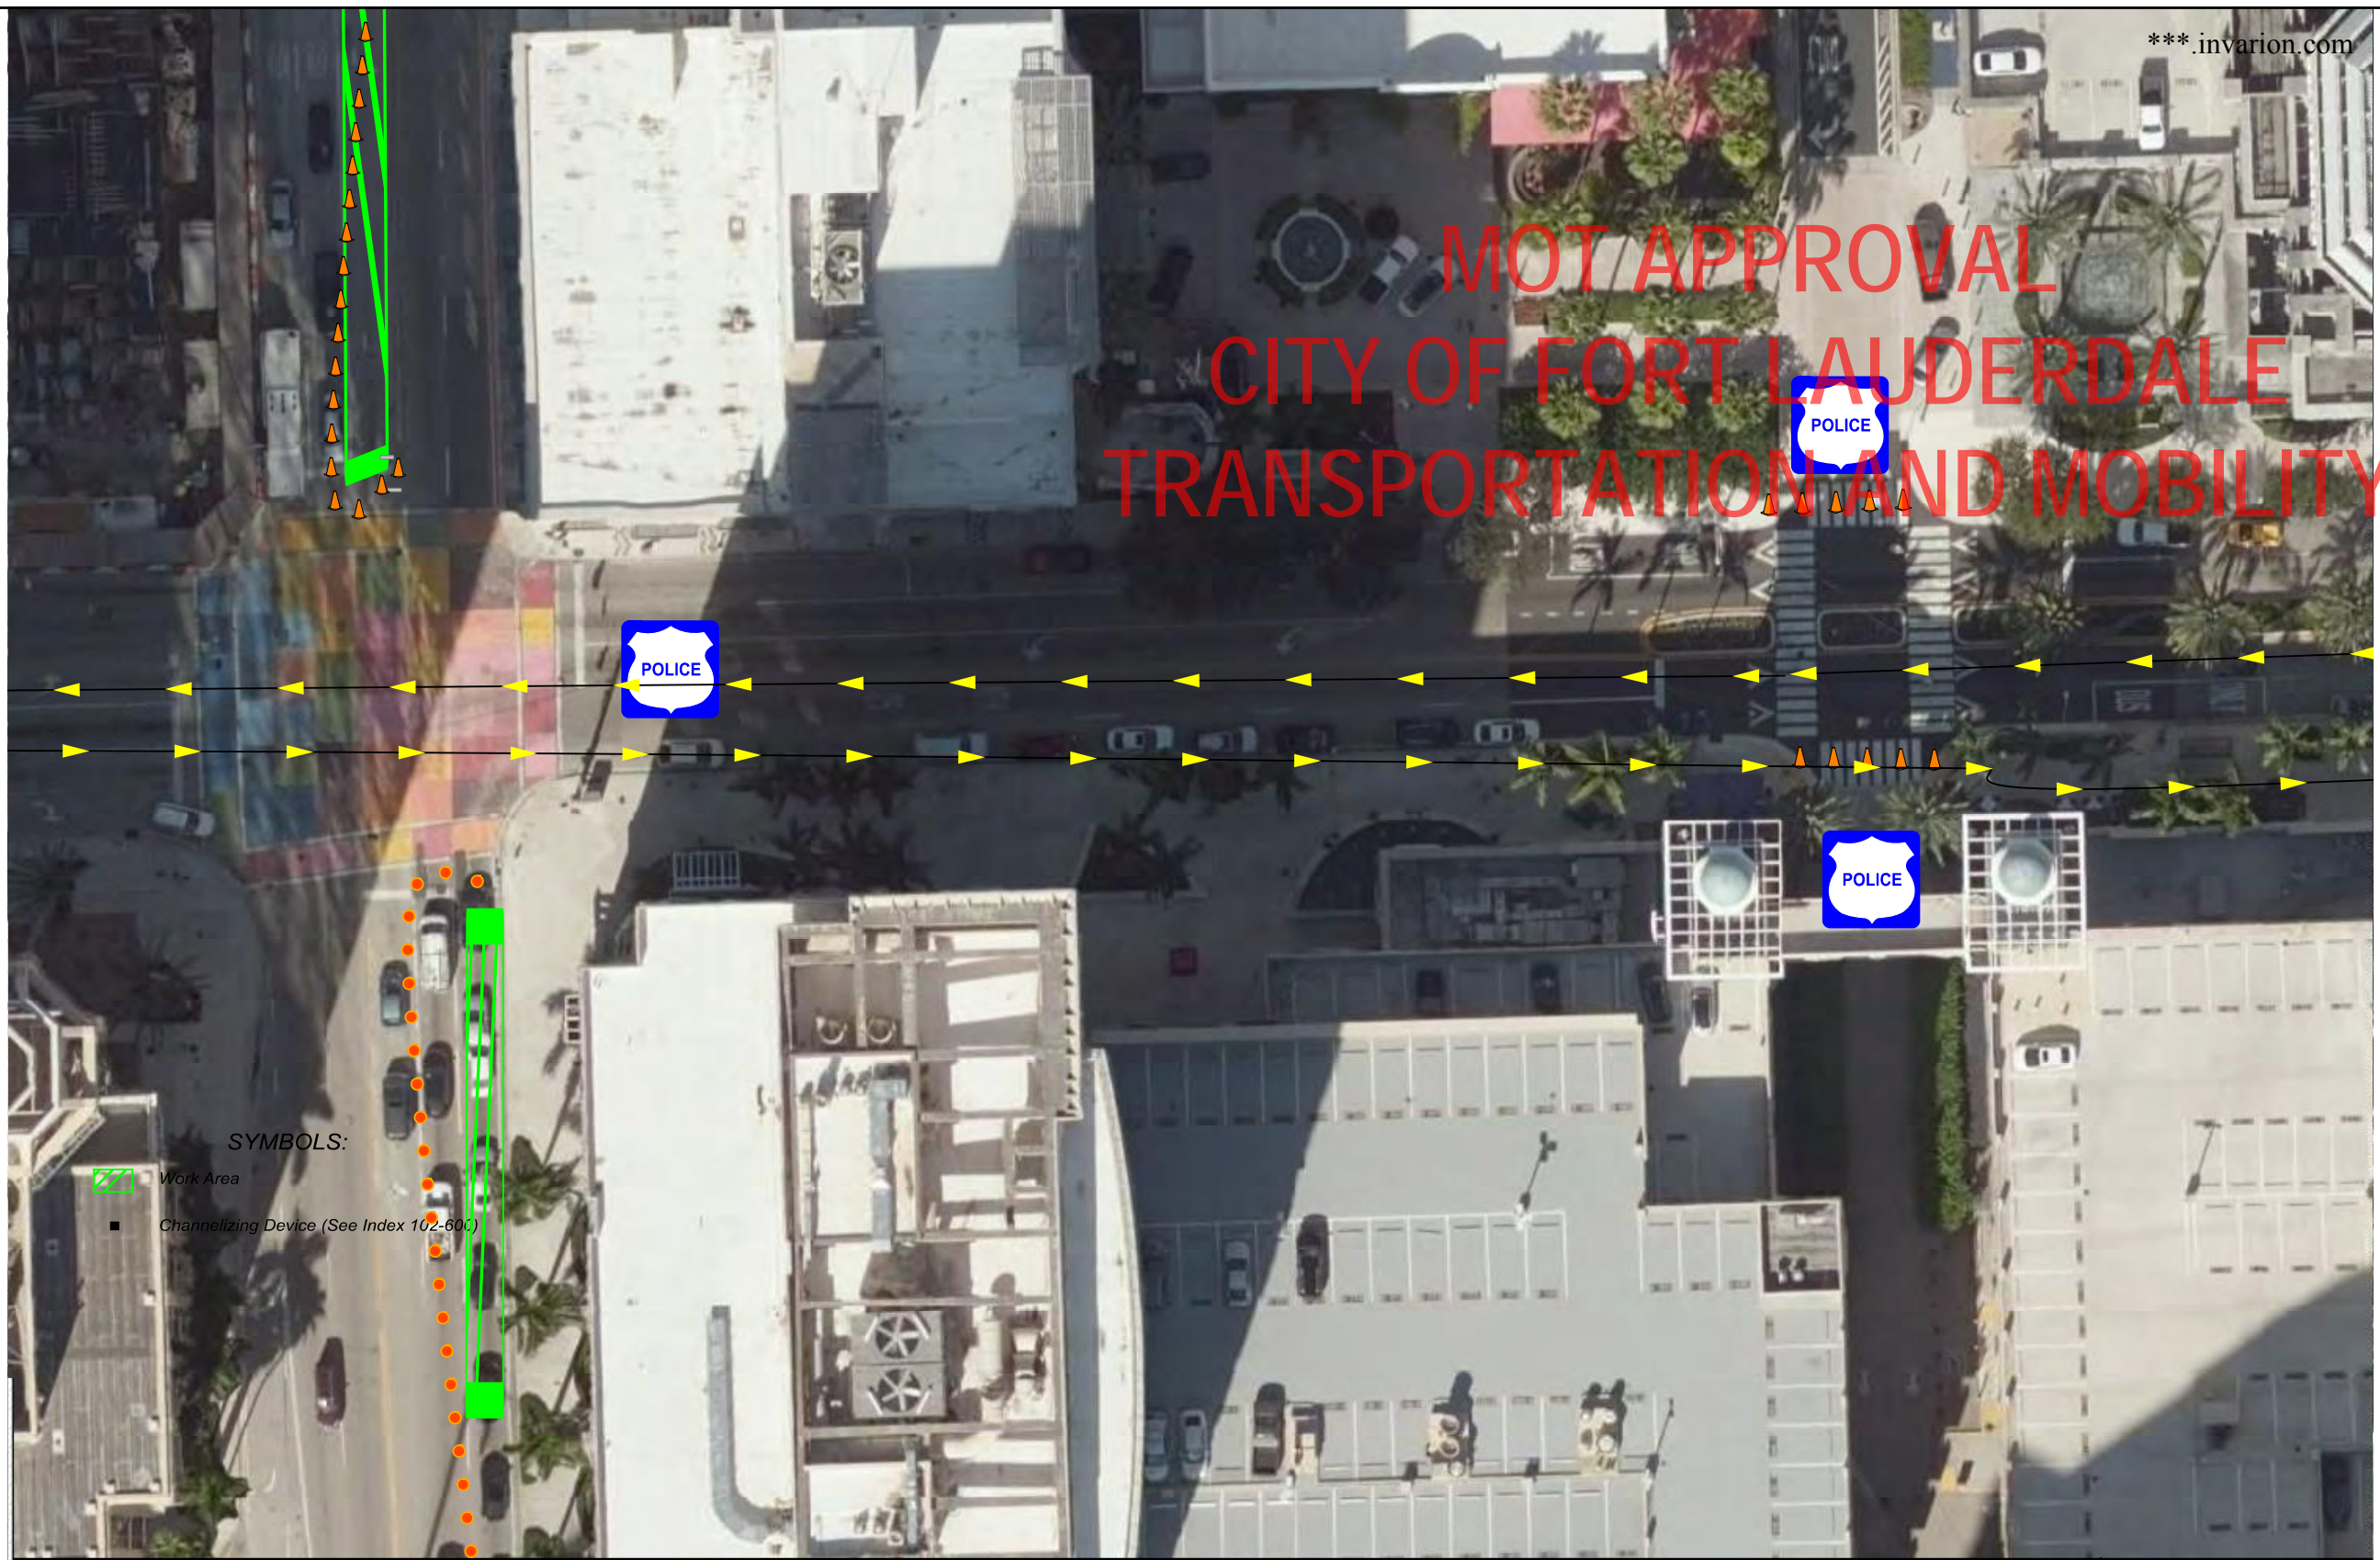MOT APPROVAL CITY OF FORT LAUDERDALE TRANSPORTATION AND MOBILITY



SYMBOLS:

-  Work Area
-  Channelizing Device (See Index 102-600)

<p>LAST REVISION 11/01/17</p>	<p>REVISION DESCRIPTION:</p>  <p>This Certifies that JOSHUA STERN Has Completed a Florida Department of Transportation Approval Temporary Traffic Control (TTC) Advanced Course. Date Expires: 09/21/2025 Certificate # 77256 Instructor: Jeremiah McCarthy FDOT Provider # 140</p>  <p>Metro Florida Safety Council Phone: 954-603-1900 Tri-County Dade, Broward, Palm Beach, FL metrofloridasafetycouncil.com mlyons@metrofloridasafetycouncil.com</p>	 <p>FY 2020-21 STANDARD PLANS</p>	<p>Lane Closure Multi Lane Two Way</p>	<p>INDEX 102-604</p>	<p>SHEET 1 of 1</p>
-----------------------------------	---	---	--	--------------------------	-------------------------

Local traffic is closed to existing construction


MOT APPROVAL
CITY OF FORT LAUDERDALE
TRANSPORTATION AND MOBILITY


Local Traffic egress to SE 3RD AVE



<p>LAST REVISION 11/01/17</p>	<p>REVISION DESCRIPTION:</p> <p>FDOT This Certifies that JOSHUA STERN Has Completed a Florida Department of Transportation Approved Temporary Traffic Control (TTC) Advanced Course.</p> <p>Date Expires: 06/30/2023 Certificate # 77258 Instructor: Joseph McCarthy FDOT Provider # 143</p> <p>Metro Florida Safety Council Phone: 564-603-1900 Tri-County: Dade, Broward Palm Beach, FL metrofloridasafetycouncil.com mlyana@metrofloridasafetycouncil.com</p> <p>METRO</p>	<p>FDOT FY 2020-21 STANDARD PLANS</p>	<p>Lane Closure Multi Lane Two Way</p>	<p>INDEX 102-604</p>	<p>SHEET 2 of</p>
-----------------------------------	---	--	--	--------------------------	-----------------------

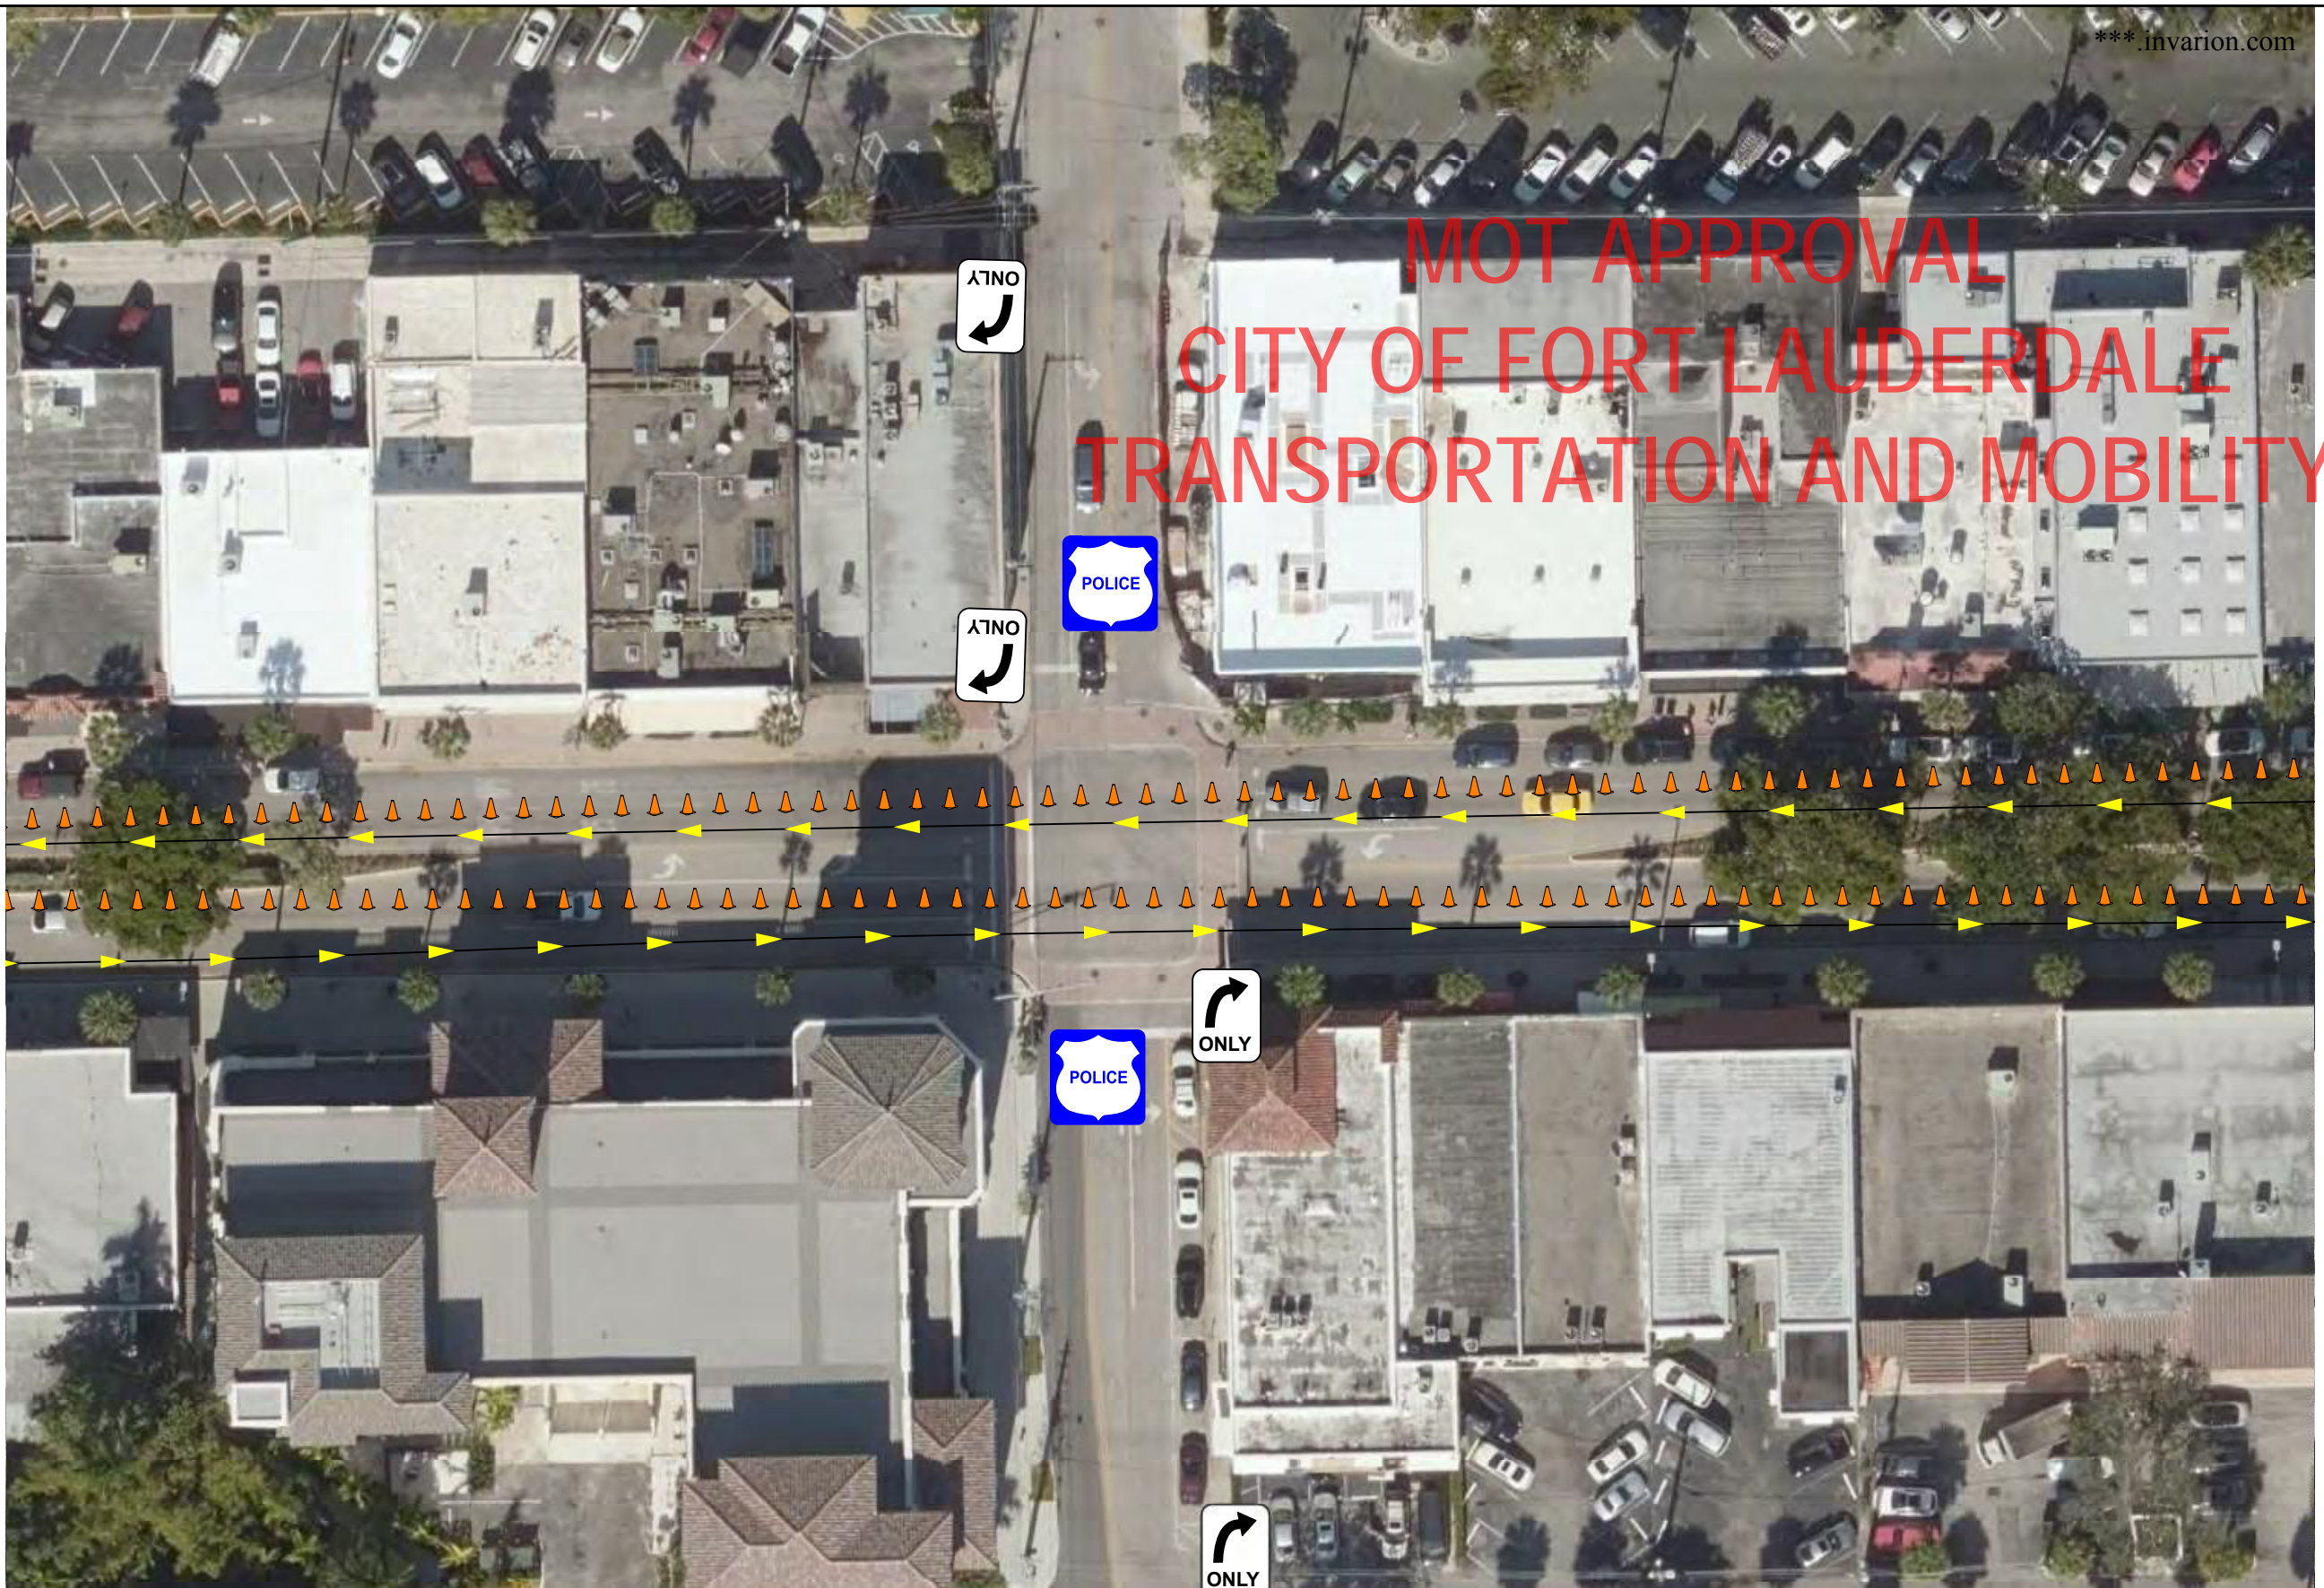

MOT APPROVAL CITY OF FORT LAUDERDALE TRANSPORTATION AND MOBILITY




<p>LAST REVISION 11/01/17</p>	<p>REVISION DESCRIPTION:</p>	<p>FDOT This Certified that JOSHUA STERN Has Completed a Florida Department of Transportation Approved Temporary Traffic Control (TTC) Advanced Course. Date Expires: 06/21/2021 Certificate # 77366 Instructor: Jonnah McCarly FDOT Provider # 140</p> <p>Metro Florida Safety Council Phone: 564-403-1900 Tri-County Dade, Broward, Palm Beach, FL metrofloridasafetycouncil.com metro@metrofloridasafetycouncil.com</p> 	<p>FDOT FY 2020-21 STANDARD PLANS</p>	<p>Lane Closure Multi Lane Two Way</p>	<p>INDEX 102-604</p>	<p>SHEET 3 of</p>
-----------------------------------	------------------------------	--	--	---	--------------------------	-----------------------

MOT APPROVAL CITY OF FORT LAUDERDALE TRANSPORTATION AND MOBILITY




<p>LAST REVISION 11/01/17</p>	<p>REVISION</p>	<p>DESCRIPTION:</p> <p>FDOT This Certifies that JOSHUA STERN Has Completed a Florida Department of Transportation Approved Temporary Traffic Control (TTC) Advanced Course Date Expires: 08/21/2025 Certificate # 77200 Instructor: Joshua McCormy FDOT Provider # 140</p> <p>Metro Florida Safety Council Phone: 954-903-1900 Tri-County Date: Broward, Palm Beach, FL metrofloridasafetycouncil.com mlyona@metrofloridasafetycouncil.com</p> 	 <p>FY 2020-21 STANDARD PLANS</p>	<p>Lane Closure Multi Lane Two Way</p>	<p>INDEX 102-604</p>	<p>SHEET 4 of</p>
-----------------------------------	-----------------	--	---	--	--------------------------	-----------------------


MOT APPROVAL CITY OF FORT LAUDERDALE TRANSPORTATION AND MOBILITY

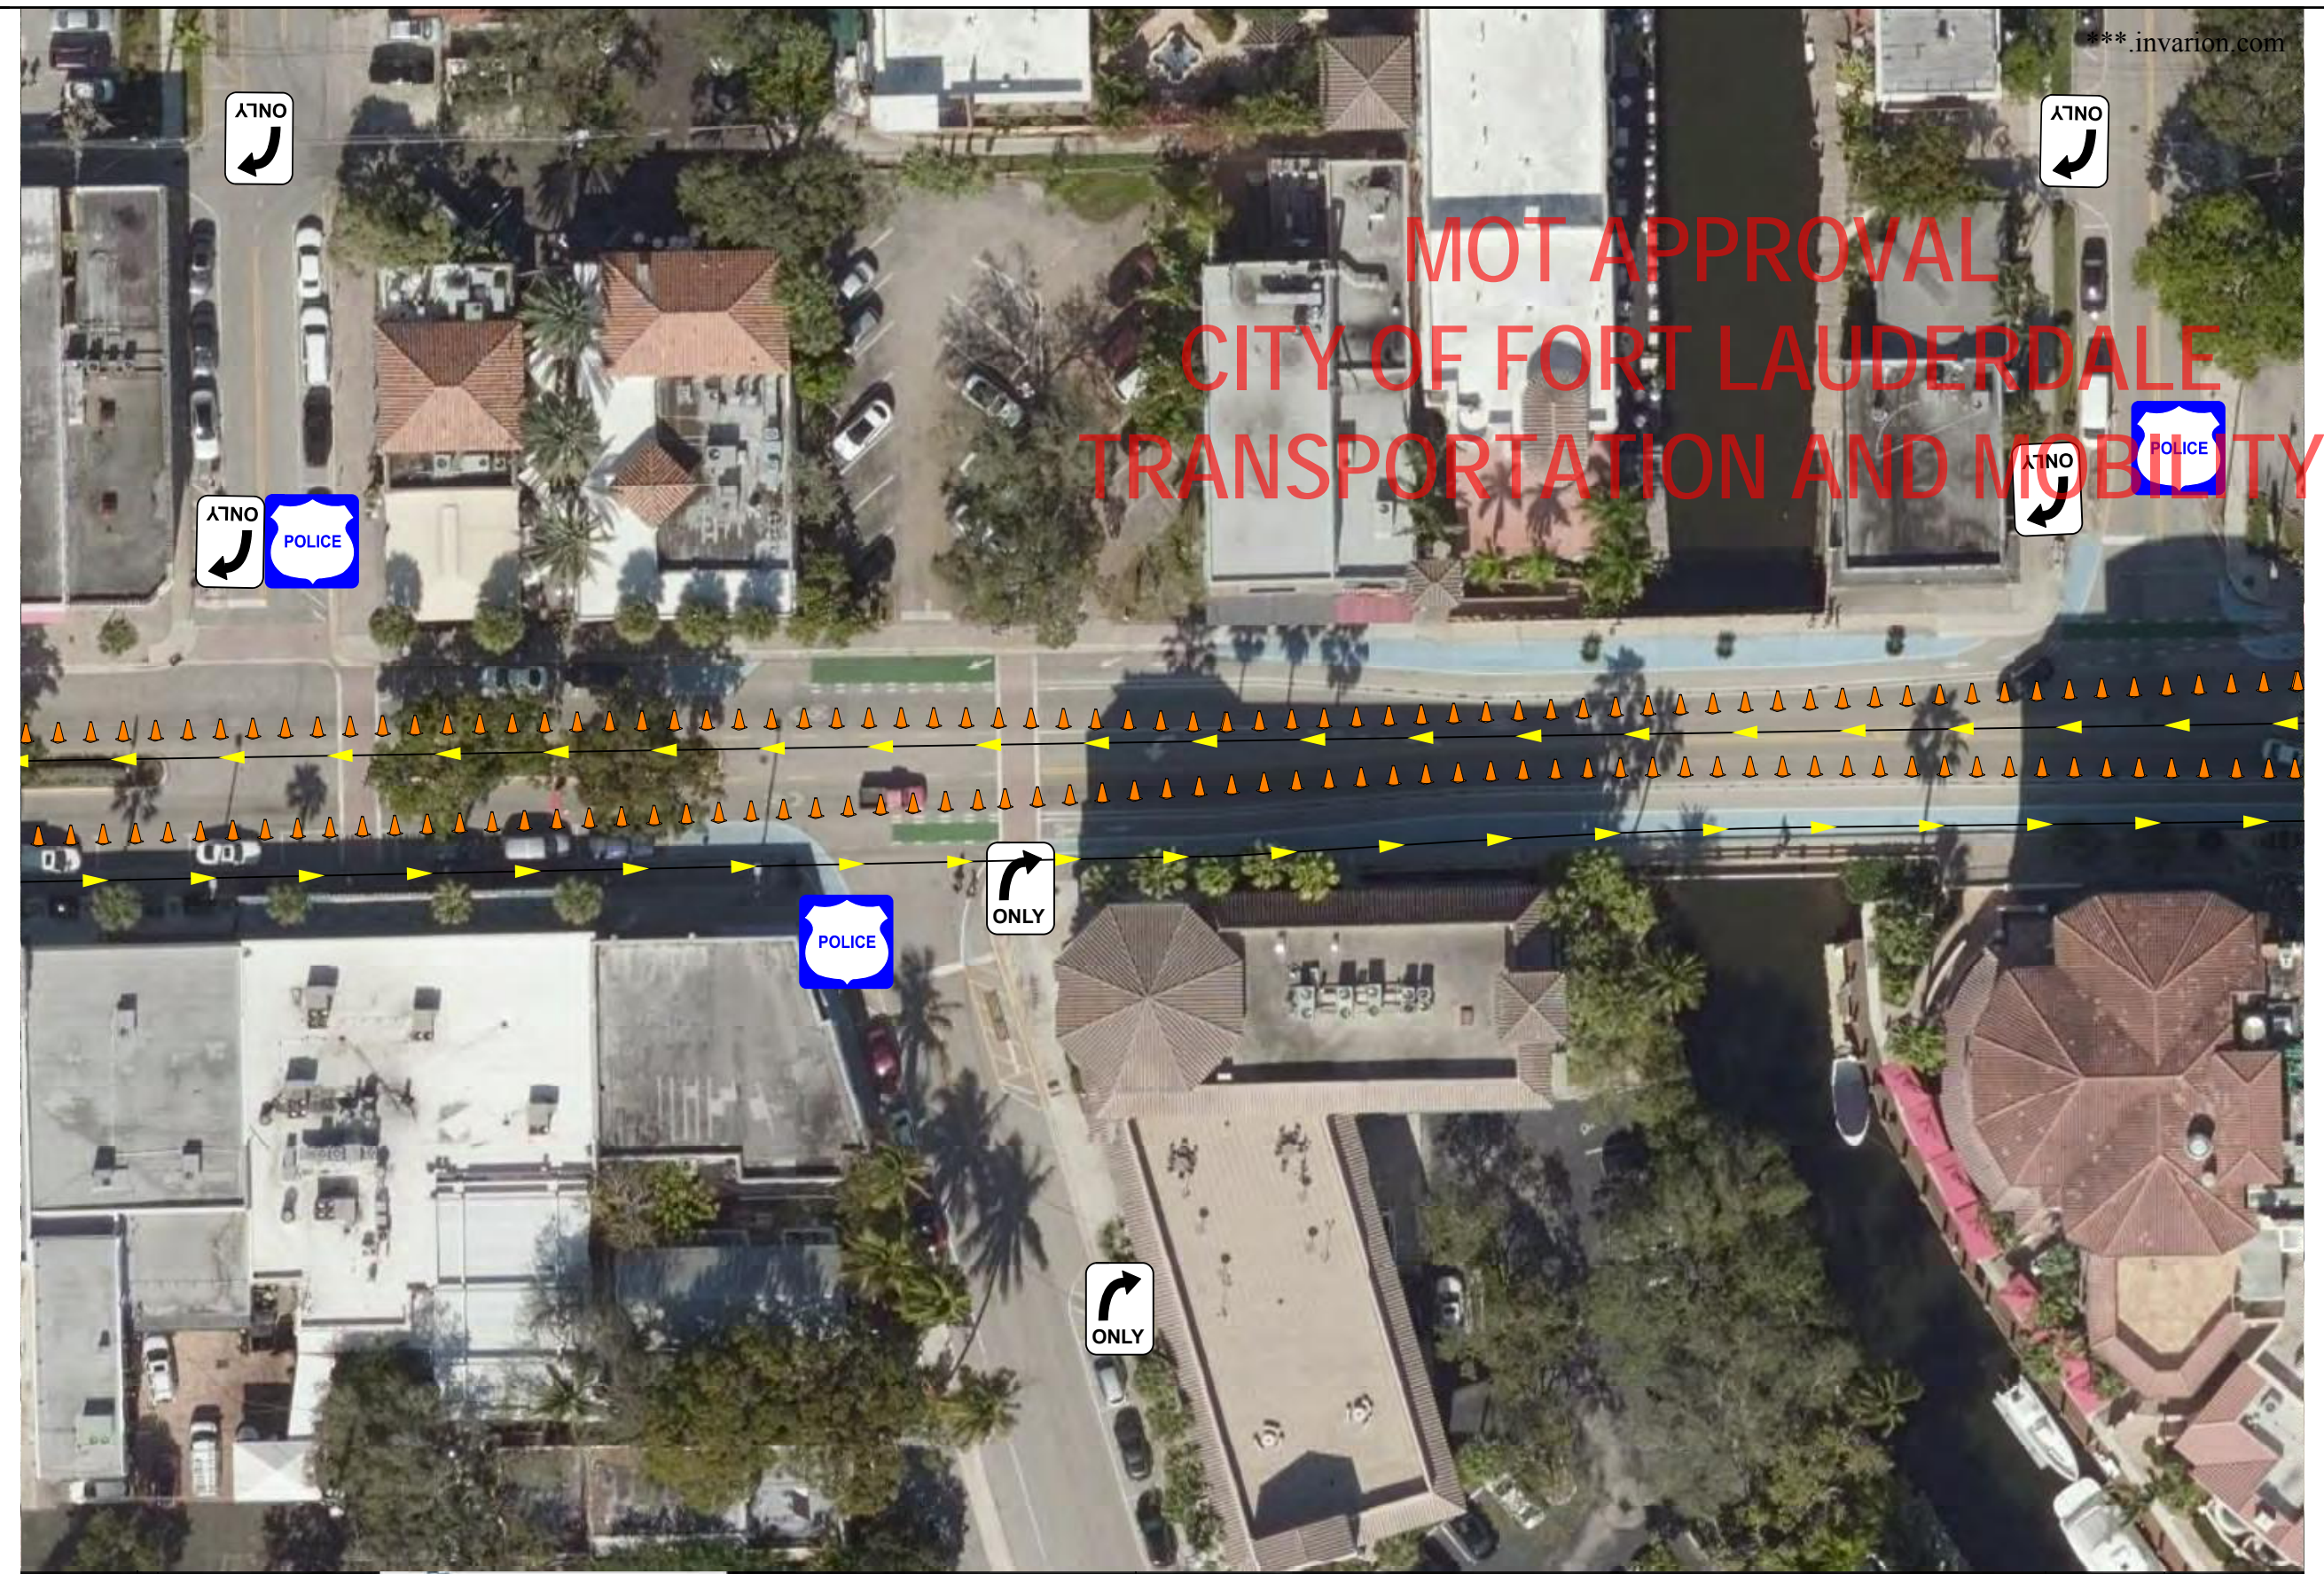

<p>LAST REVISION 11/01/17</p>	<p>REVISION DESCRIPTION:</p>	<p>FDOT This Certifies that JOSHUA STERN Has Completed a Florida Department of Transportation Approved "Temporary Traffic Control (TTC) Advanced Course" Gilda Egales, 09/21/2025 Certificate # 77268 Instructor: Jannah McCarthy FDOT Provider # 140</p> <p>Metro Florida Safety Council Phone: 954-803-1900 Tri-County Dade, Broward, Palm Beach, FL metrofloridasafetycouncil.com mfcsmc@metrofloridasafetycouncil.com</p> <p>FDOT METRO FLORIDA SAFETY COUNCIL</p> <p>FY 2020-21 STANDARD PLANS</p>	<p>Lane Closure Multi Lane Two Way</p>	<p>INDEX 102-604</p>	<p>SHEET 5 of</p>
-----------------------------------	------------------------------	---	--	--------------------------	-----------------------

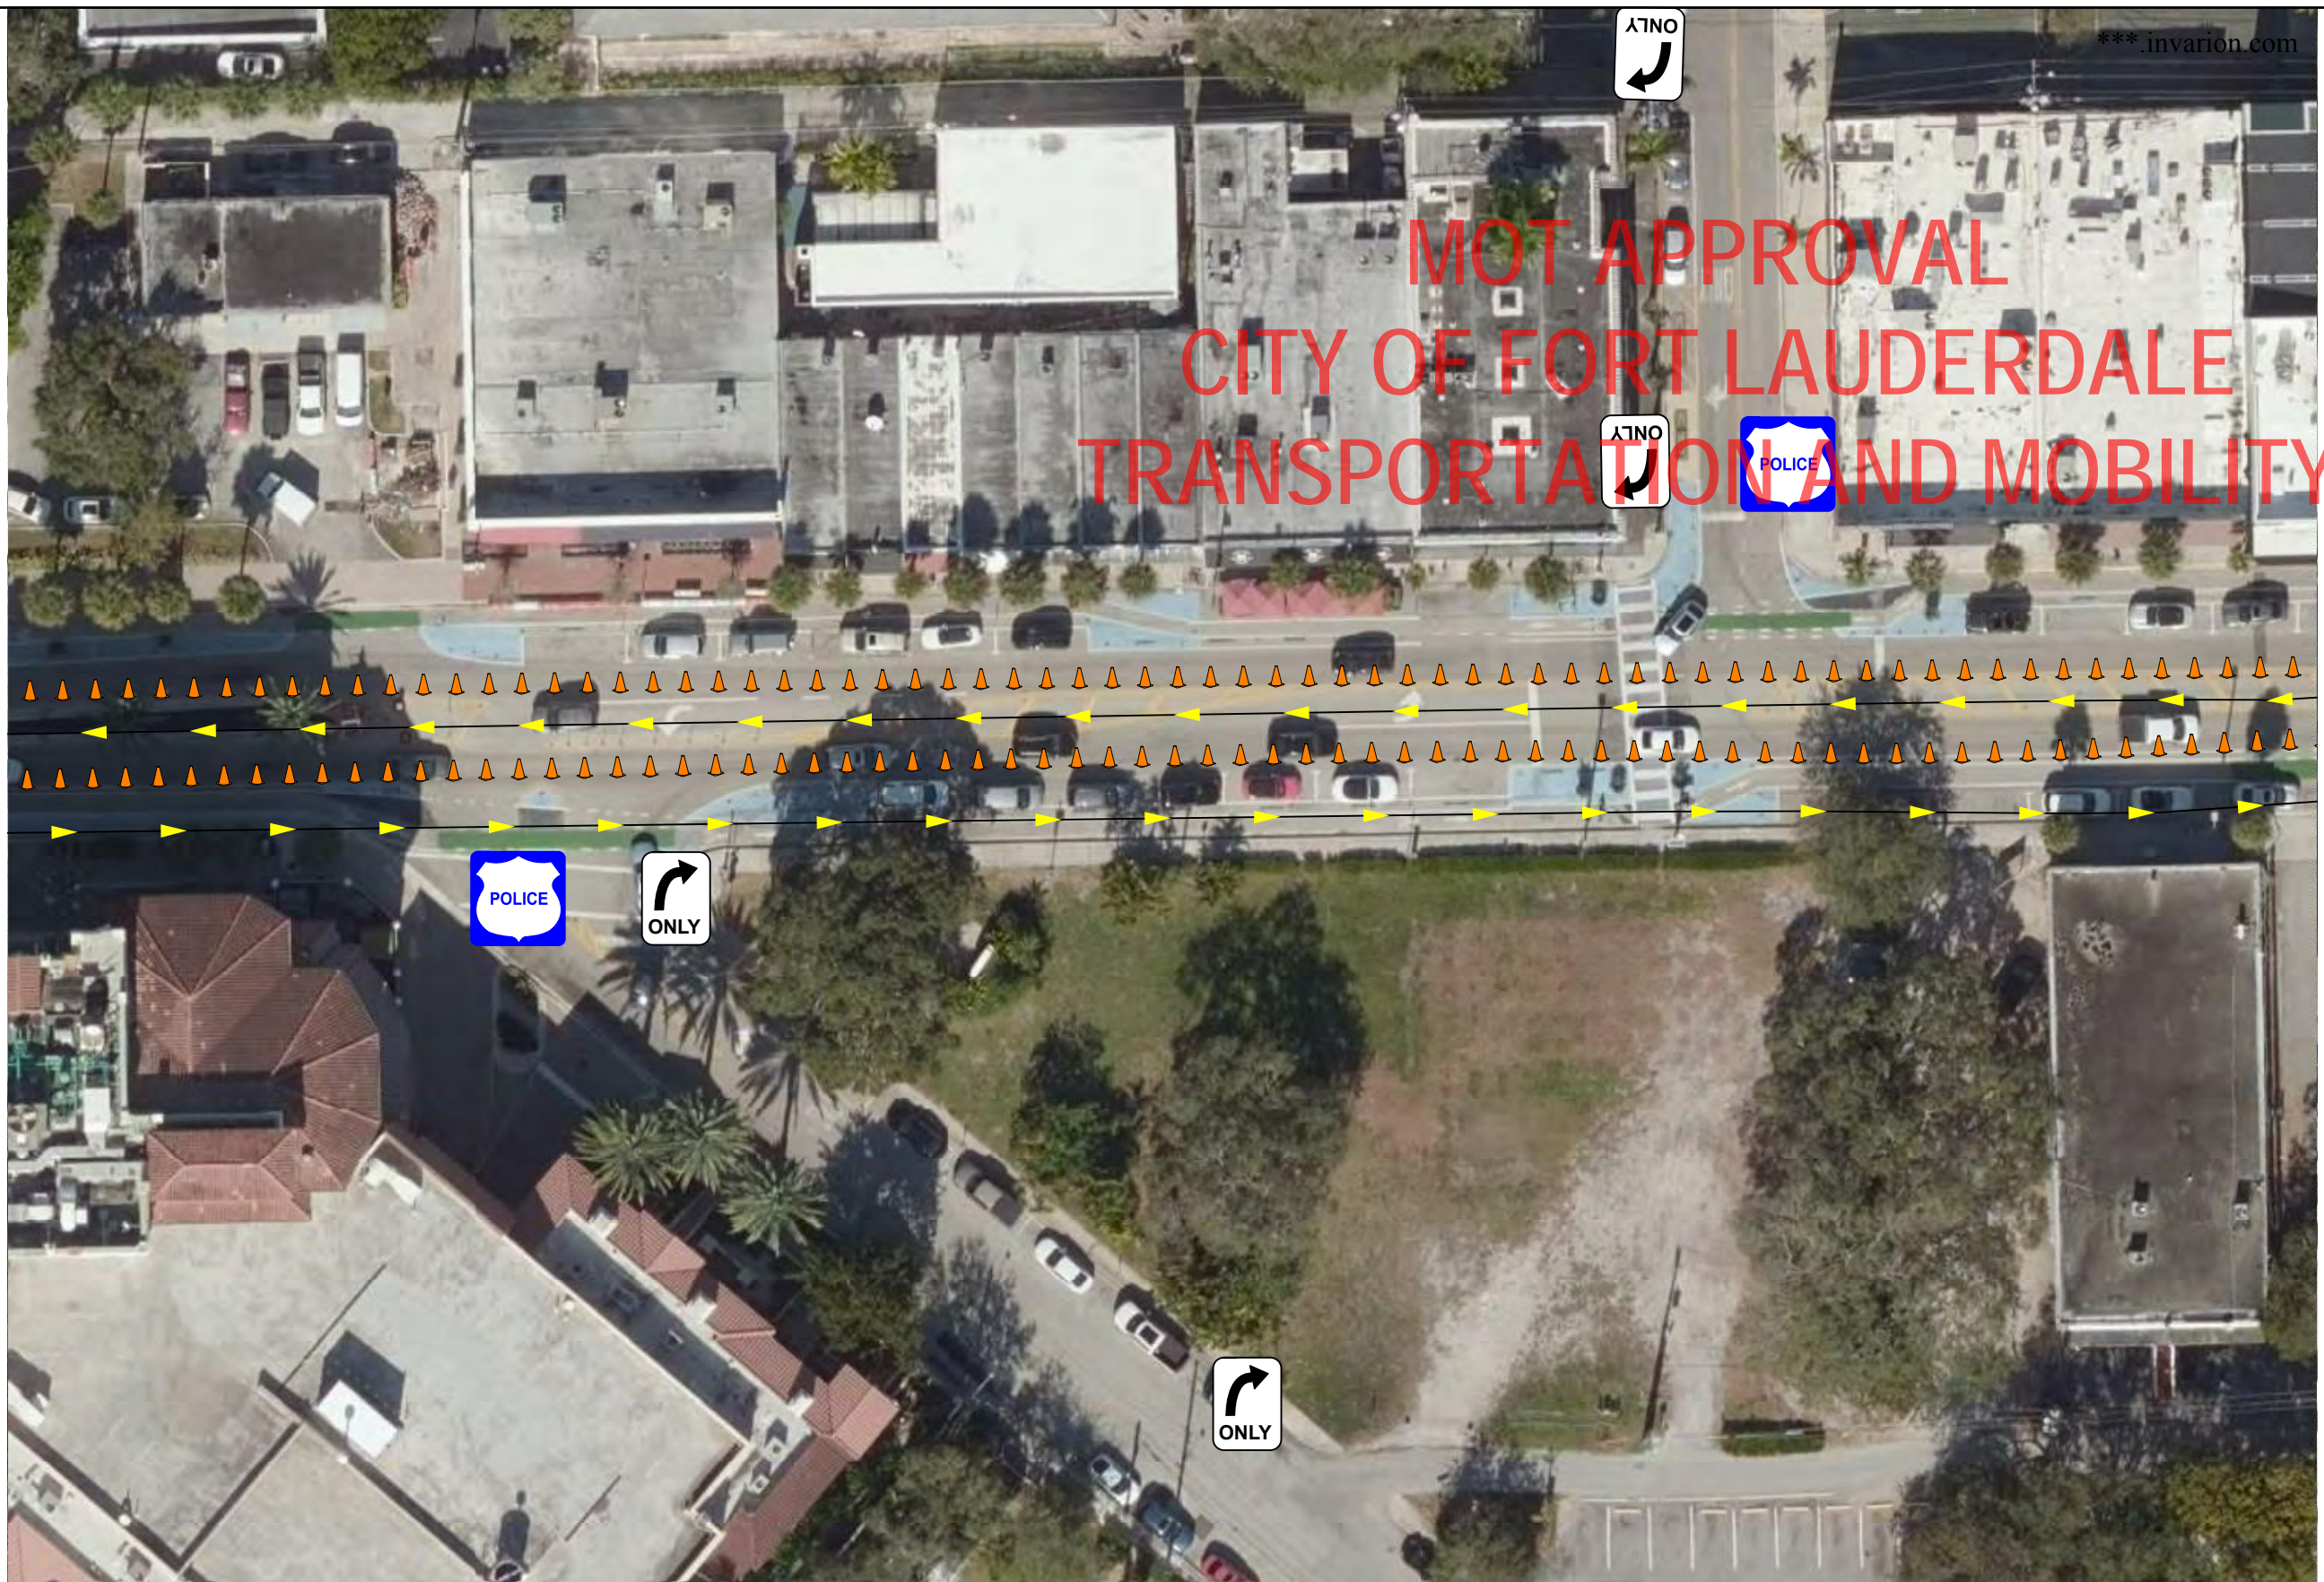


MOT APPROVAL CITY OF FORT LAUDERDALE TRANSPORTATION AND MOBILITY



<p>LAST REVISION 11/01/17</p>	<p>REVISION DESCRIPTION:</p>	<p>FDOT This Certifies that JOSHUA STERN Has Completed a Florida Department of Transportation Approved Temporary Traffic Control (TTC) Advanced Course. Date Expires: 09/21/2025 Certificate # 77293 Instructor: Jeremiah McCarthy FDOT Provider # 140</p> <p>Metro Florida Safety Council Phone: 354-863-1900 Tel: County Dade, Broward, Palm Beach, FL metrofloridasafetycouncil.com info@metrofloridasafetycouncil.com</p> 	<p>FDOT FY 2020-21 STANDARD PLANS</p>	<p>Lane Closure Multi Lane Two Way</p>	<p>INDEX 102-604</p>	<p>SHEET 6 of</p>
-----------------------------------	------------------------------	---	--	---	--------------------------	-----------------------

MOT APPROVAL CITY OF FORT LAUDERDALE TRANSPORTATION AND MOBILITY



<p>LAST REVISION 11/01/17</p>	<p>REVISION</p> <p>DESCRIPTION:</p>  <p>This Certifies that JOSHUA S. STERN RIS Consultant & Florida Department of Transportation Approved Temporary Traffic Control (TTC) Advanced Course Date Expired: 08/31/2025 Certificate # 17205 Instructor: Jonathan McCarthy FDOT Provider # 148</p> 	 <p>FY 2020-21 STANDARD PLANS</p>	<p>Lane Closure Multi Lane Two Way</p>	<p>INDEX 102-604</p>	<p>SHEET 7</p>
-----------------------------------	---	---	--	--------------------------	--------------------

MOT APPROVAL CITY OF FORT LAUDERDALE TRANSPORTATION AND MOBILITY



LAST REVISION
11/01/17

REVISION DESCRIPTION:

FDOT This Certifies that
JOSHUA STERN
Has Completed a Florida Department of Transportation Approved
Temporary Traffic Control (TTC) Advanced Course.
Date Expires: 06/31/2025 Certificate # 77208
Instructor: Jonathan McCarthy FDOT Provider # 140

Metro Florida Safety Council
Phone: 954-603-1900
Tri-County
Ocala, Broward, Palm Beach, FL
metrofloridasafetycouncil.com
mfc@metrofloridasafetycouncil.com






FDOT FY 2020-21
STANDARD PLANS

Lane Closure Multi Lane Two Way


INDEX	SHEET
102-604	8 of


MOT APPROVAL CITY OF FORT LAUDERDALE TRANSPORTATION AND MOBILITY




<p>LAST REVISION 11/01/17</p>	<p>REVISION</p>	<p>DESCRIPTION:</p>  <p>This Certifies that JOSHUA STERN Has Completed a Florida Department of Transportation Approved Temporary Traffic Control (TTC) Advanced Course.</p> <p>Date Expires: 09/21/2025 Certificate # TT208 Instructor: Savannah McCully FDOT Provider # 132</p> <p>Metro Florida Safety Council Phone: 354-803-1900 Tri-County Dade, Broward, Palm Beach, FL metrofloridasafetycouncil.com info@metrofloridasafetycouncil.com</p> 	 <p>FY 2020-21 STANDARD PLANS</p>	<p>Lane Closure Multi Lane Two Way</p>	<p>INDEX 102-604</p>	<p>SHEET 9 of</p>
-----------------------------------	-----------------	--	---	--	--------------------------	-----------------------

MOT APPROVAL CITY OF FORT LAUDERDALE TRANSPORTATION AND MOBILITY

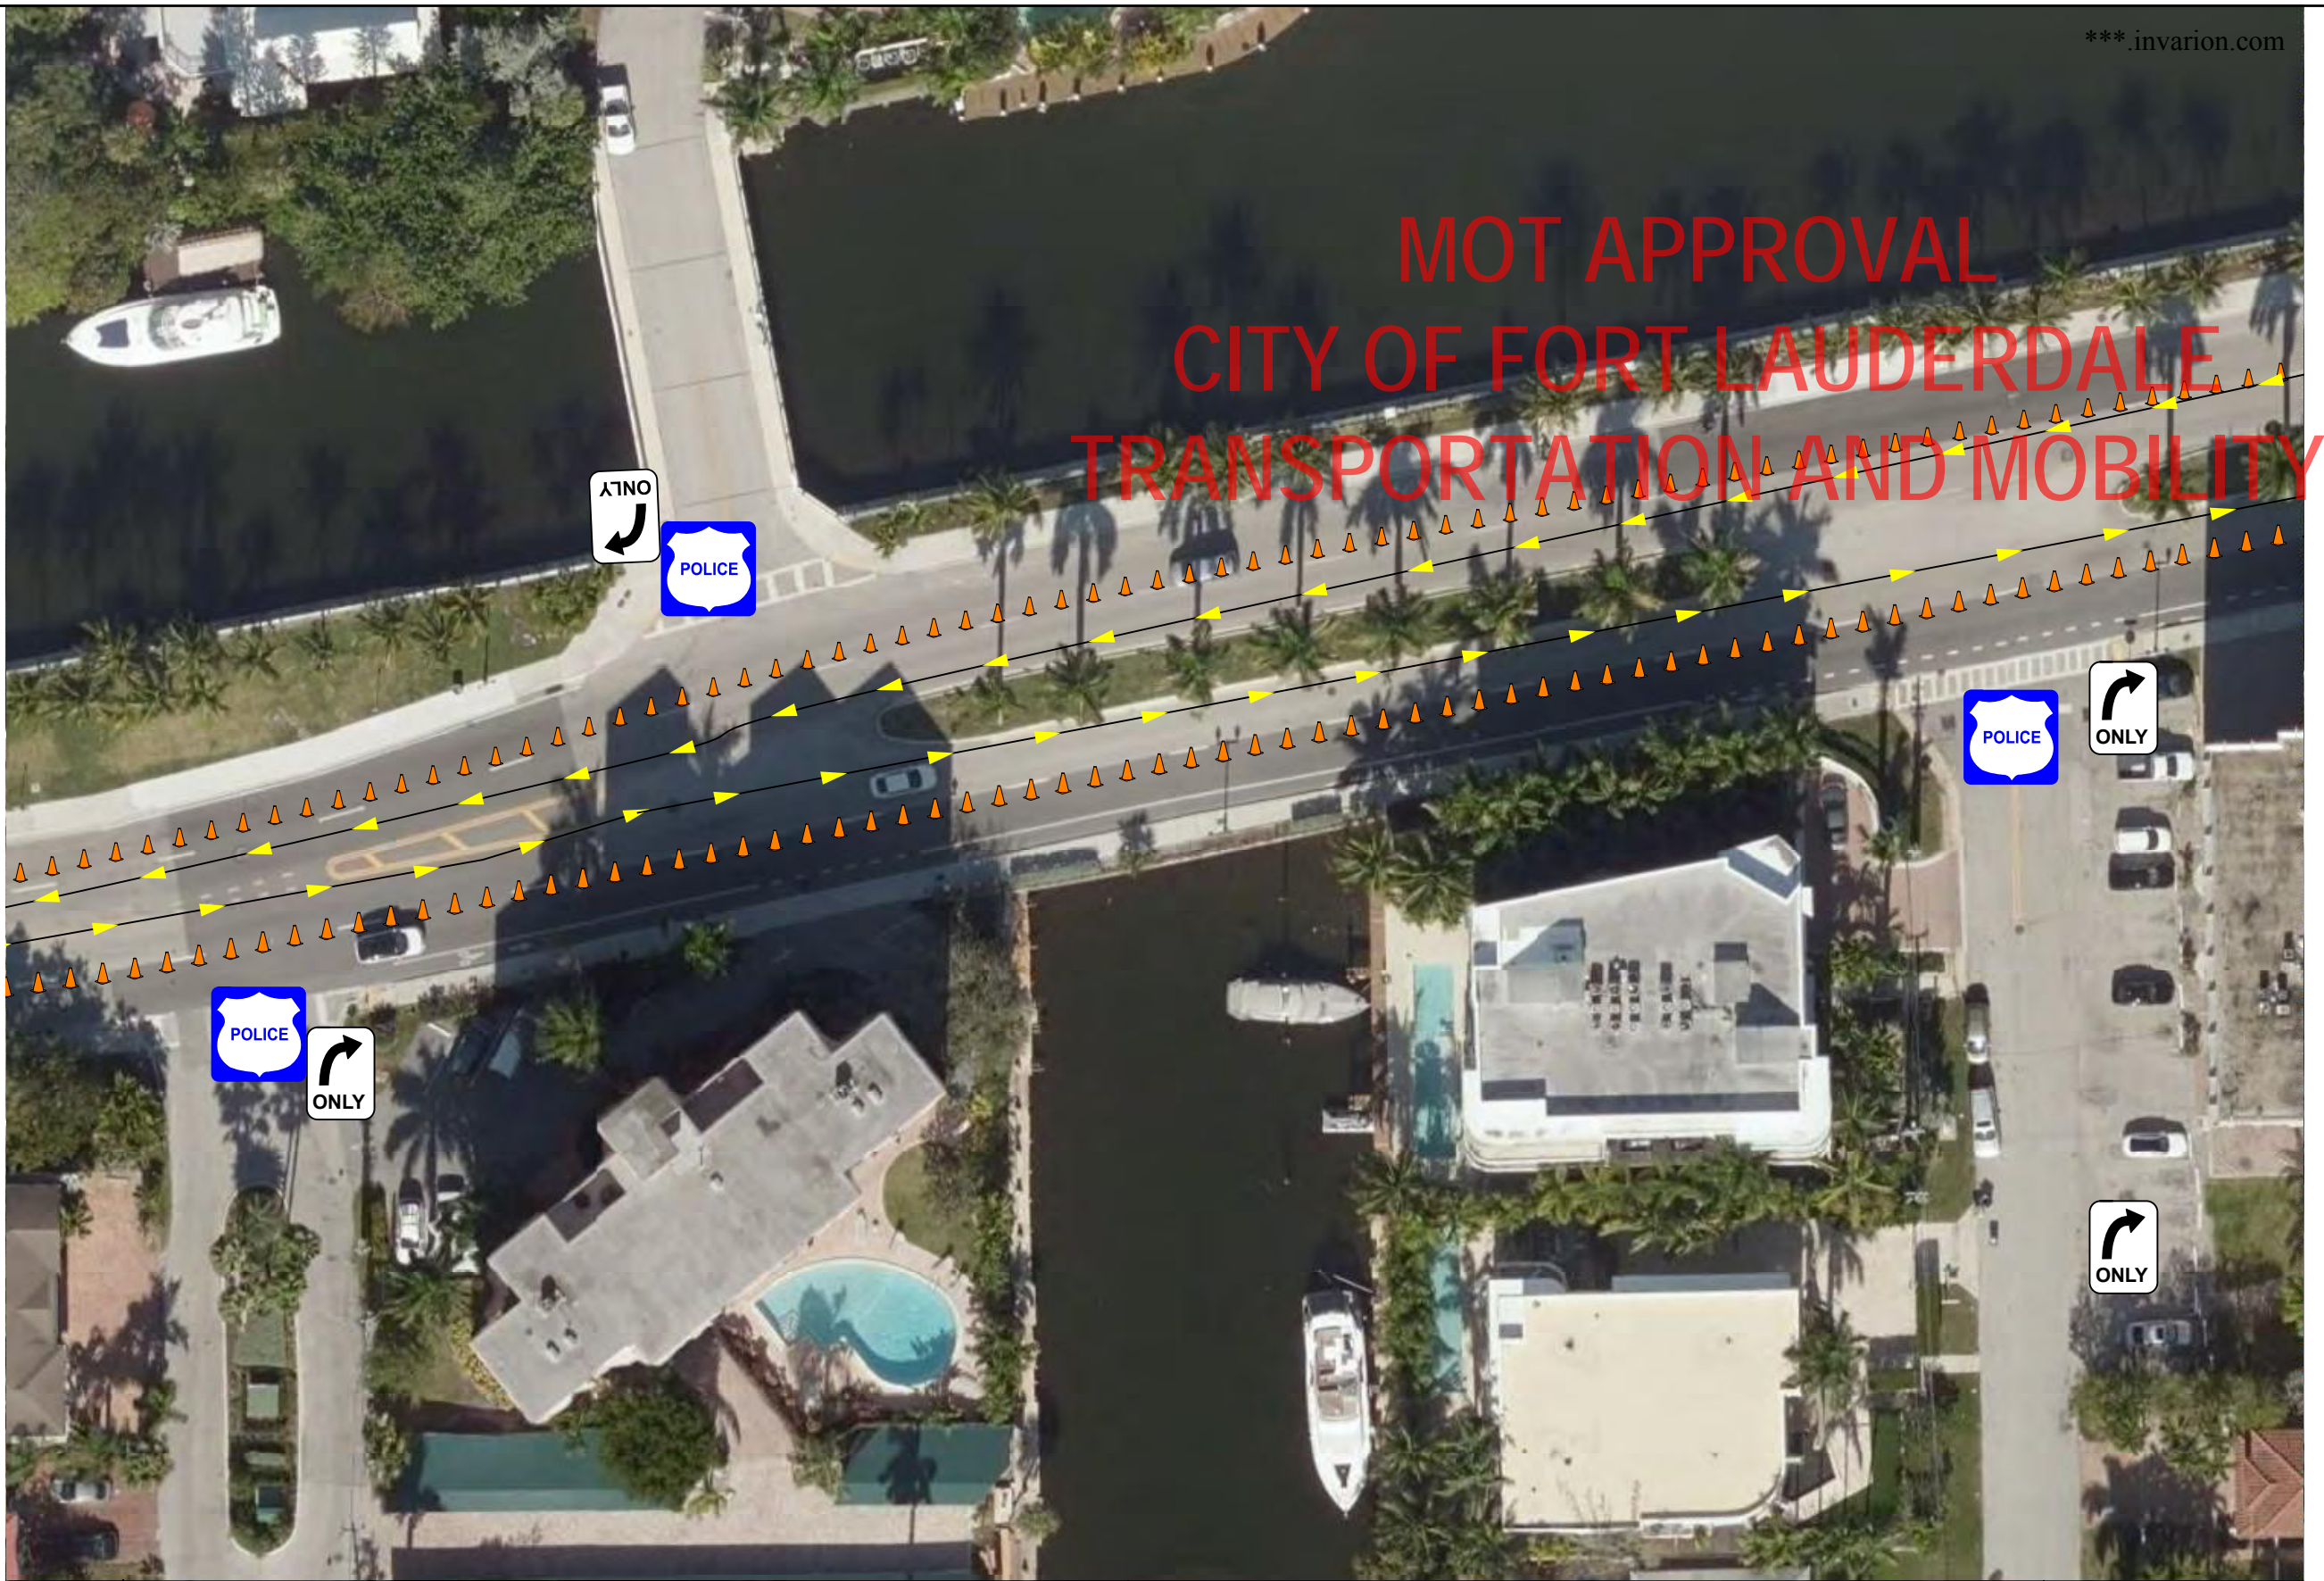

<p>LAST REVISION 11/01/17</p>	<p>REVISION</p>	<p>DESCRIPTION:</p> <p>FDOT This Certifies that JOSHUA STERN Has Completed a Florida Department of Transportation Approved Temporary Traffic Control (TTC) Advanced Course. Date Expires: 02/1/2025 Certificate # 77298 Instructor: Jasmin McCarty FDOT Provider # F10</p> <p>Metro Florida Safety Council Phone: 954-663-1900 Tri-County Dade, Broward, Palm Beach, FL metrofloridasafetycouncil.com mfcusa@metrofloridasafetycouncil.com</p> 	<p>FDOT FY 2020-21 STANDARD PLANS</p>	<p>Lane Closure Multi Lane Two Way</p>	<p>INDEX 102-604</p>	<p>SHEET 10 of</p>
-----------------------------------	-----------------	--	--	--	--------------------------	------------------------

MOT APPROVAL CITY OF FORT LAUDERDALE TRANSPORTATION AND MOBILITY

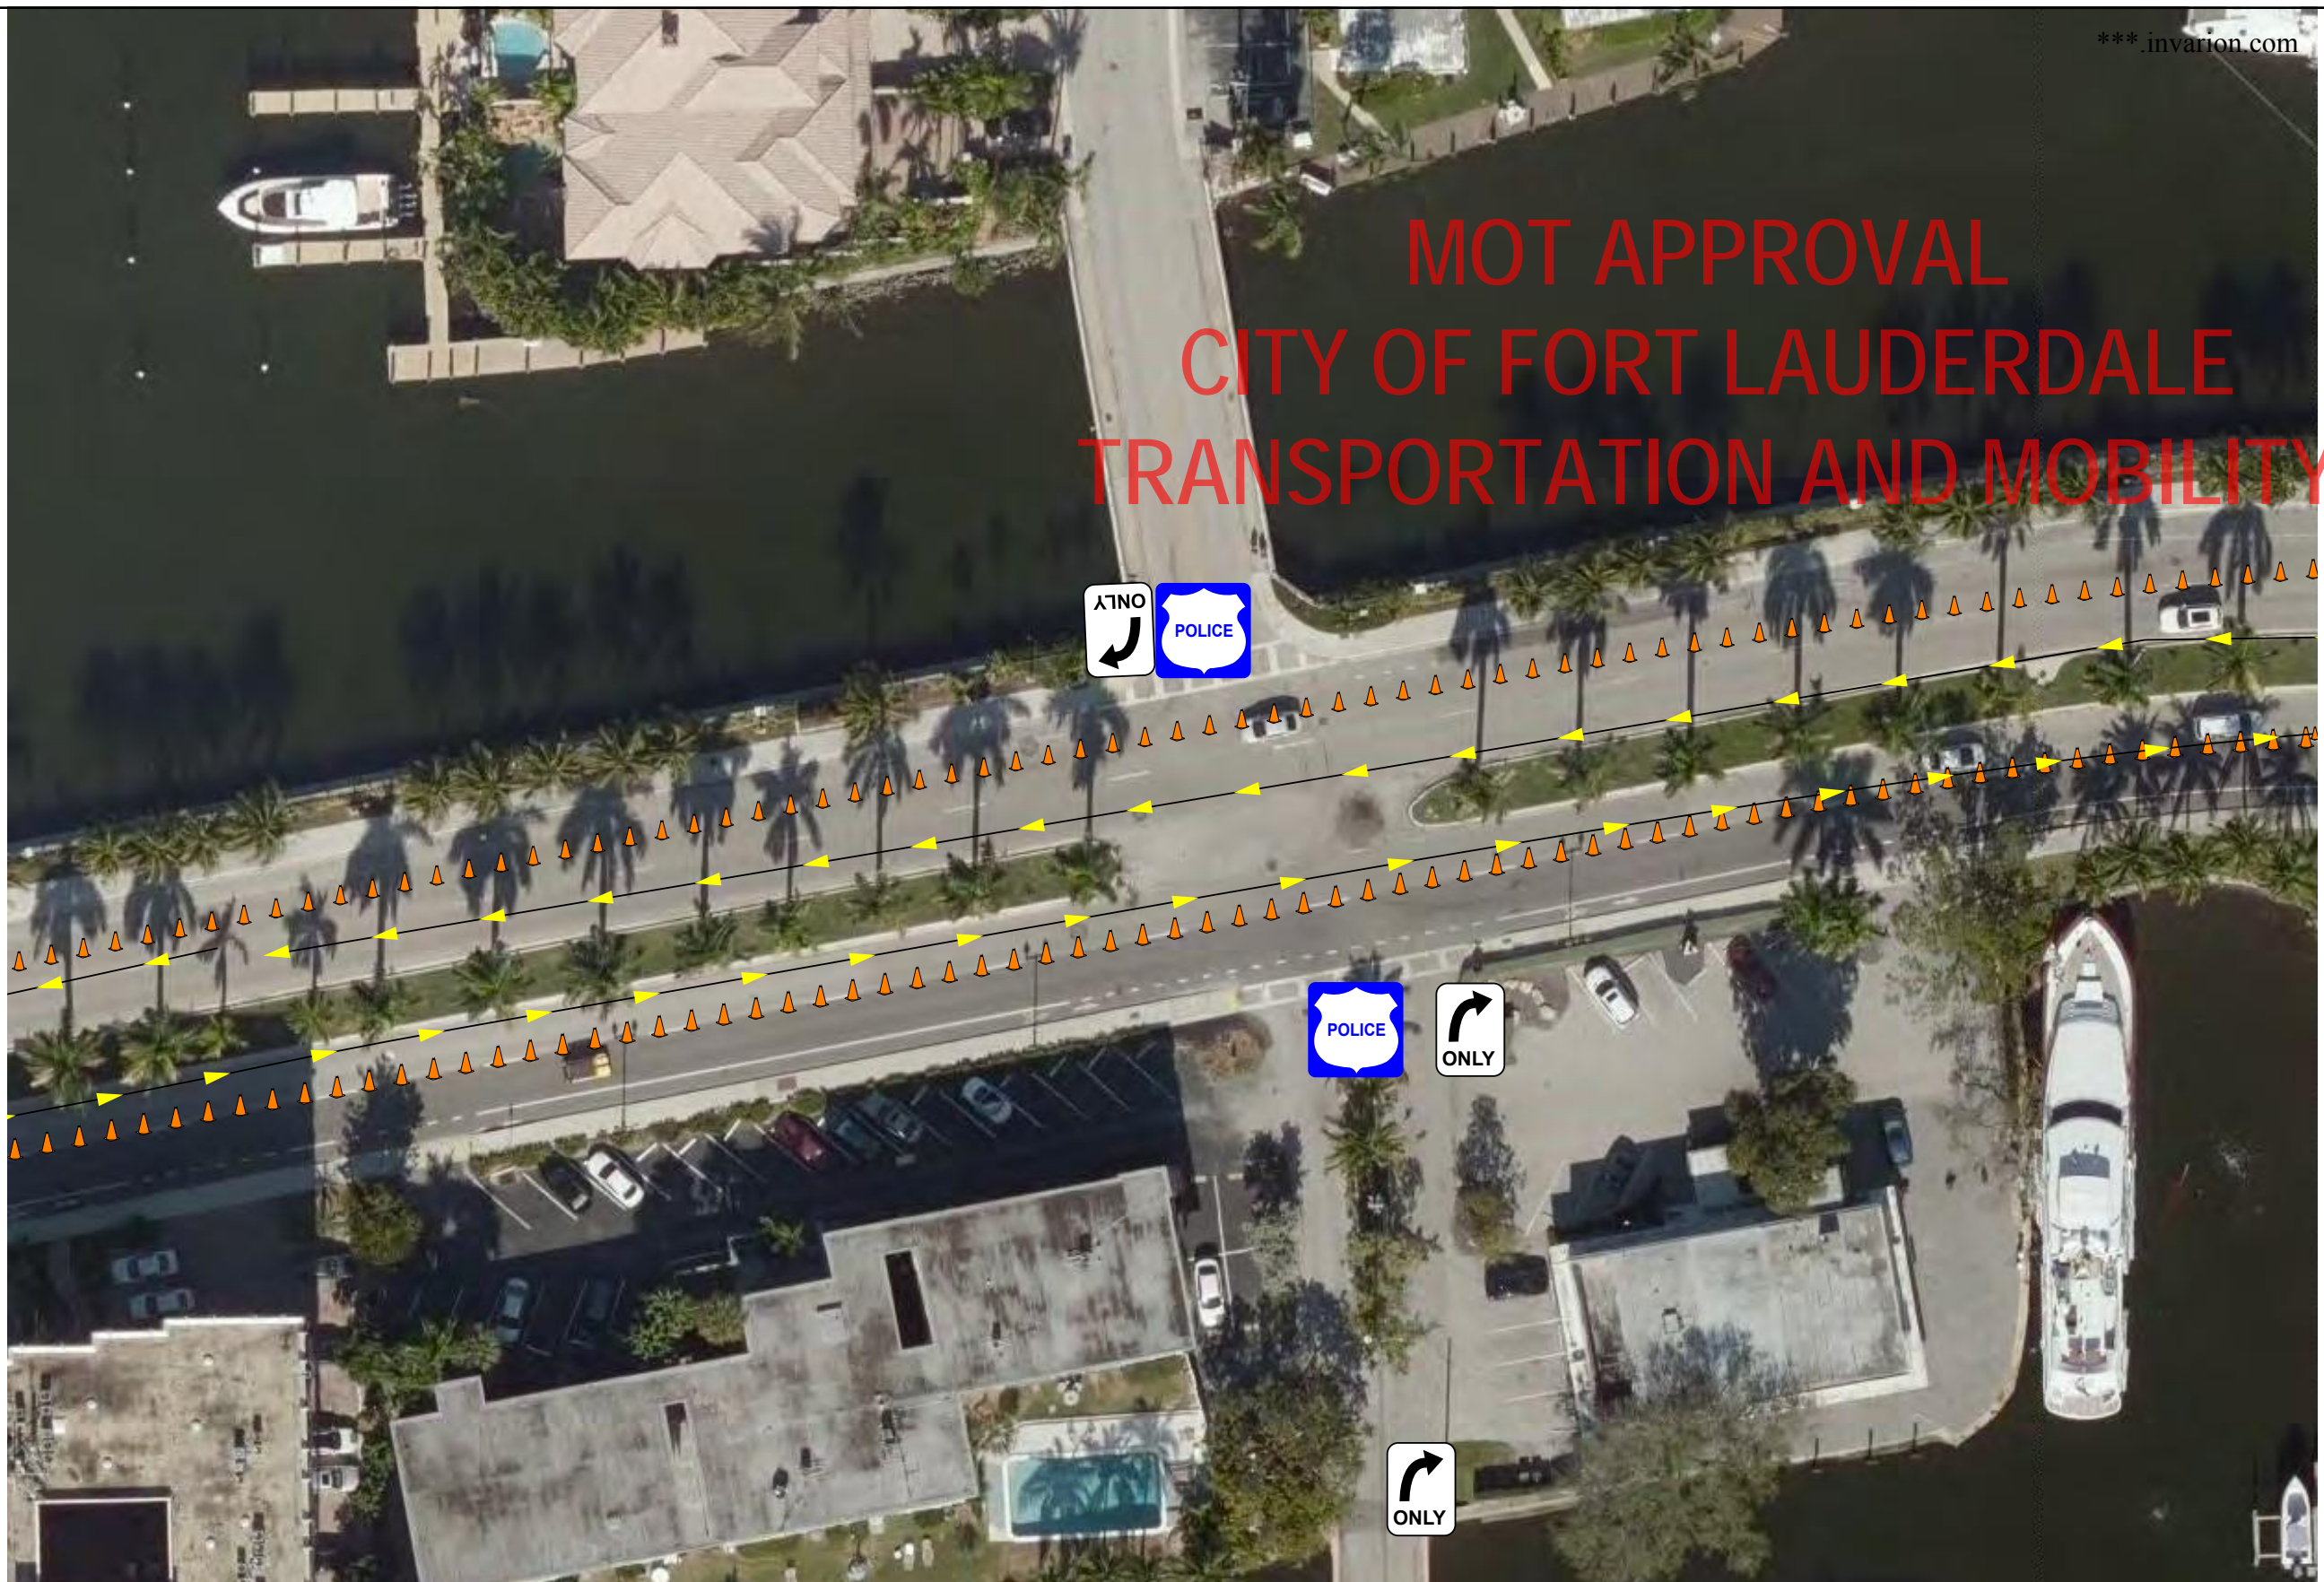

LAST REVISION
11/01/17

REVISION

DESCRIPTION:

FDOT This Certifies that
JOSHUA STERN
Has Completed a Florida Department of Transportation Approved
Temporary Traffic Control (TTC) Advanced Course.
Date Expires: 09/21/2025 Certificate # 77268
Instructor: Jeremiah McCarthy FDOT Provider # 140

Metro Florida Safety Council
Phone: 954-603-1900
Tri-County
Dade, Broward, Palm Beach, FL
metrofloridasafetycouncil.com
mlyons@metrofloridasafetycouncil.com




FDOT FY 2020-21
STANDARD PLANS

Lane Closure Multi Lane Two Way


INDEX	SHEET
102-604	10 of

MOT APPROVAL CITY OF FORT LAUDERDALE TRANSPORTATION AND MOBILITY

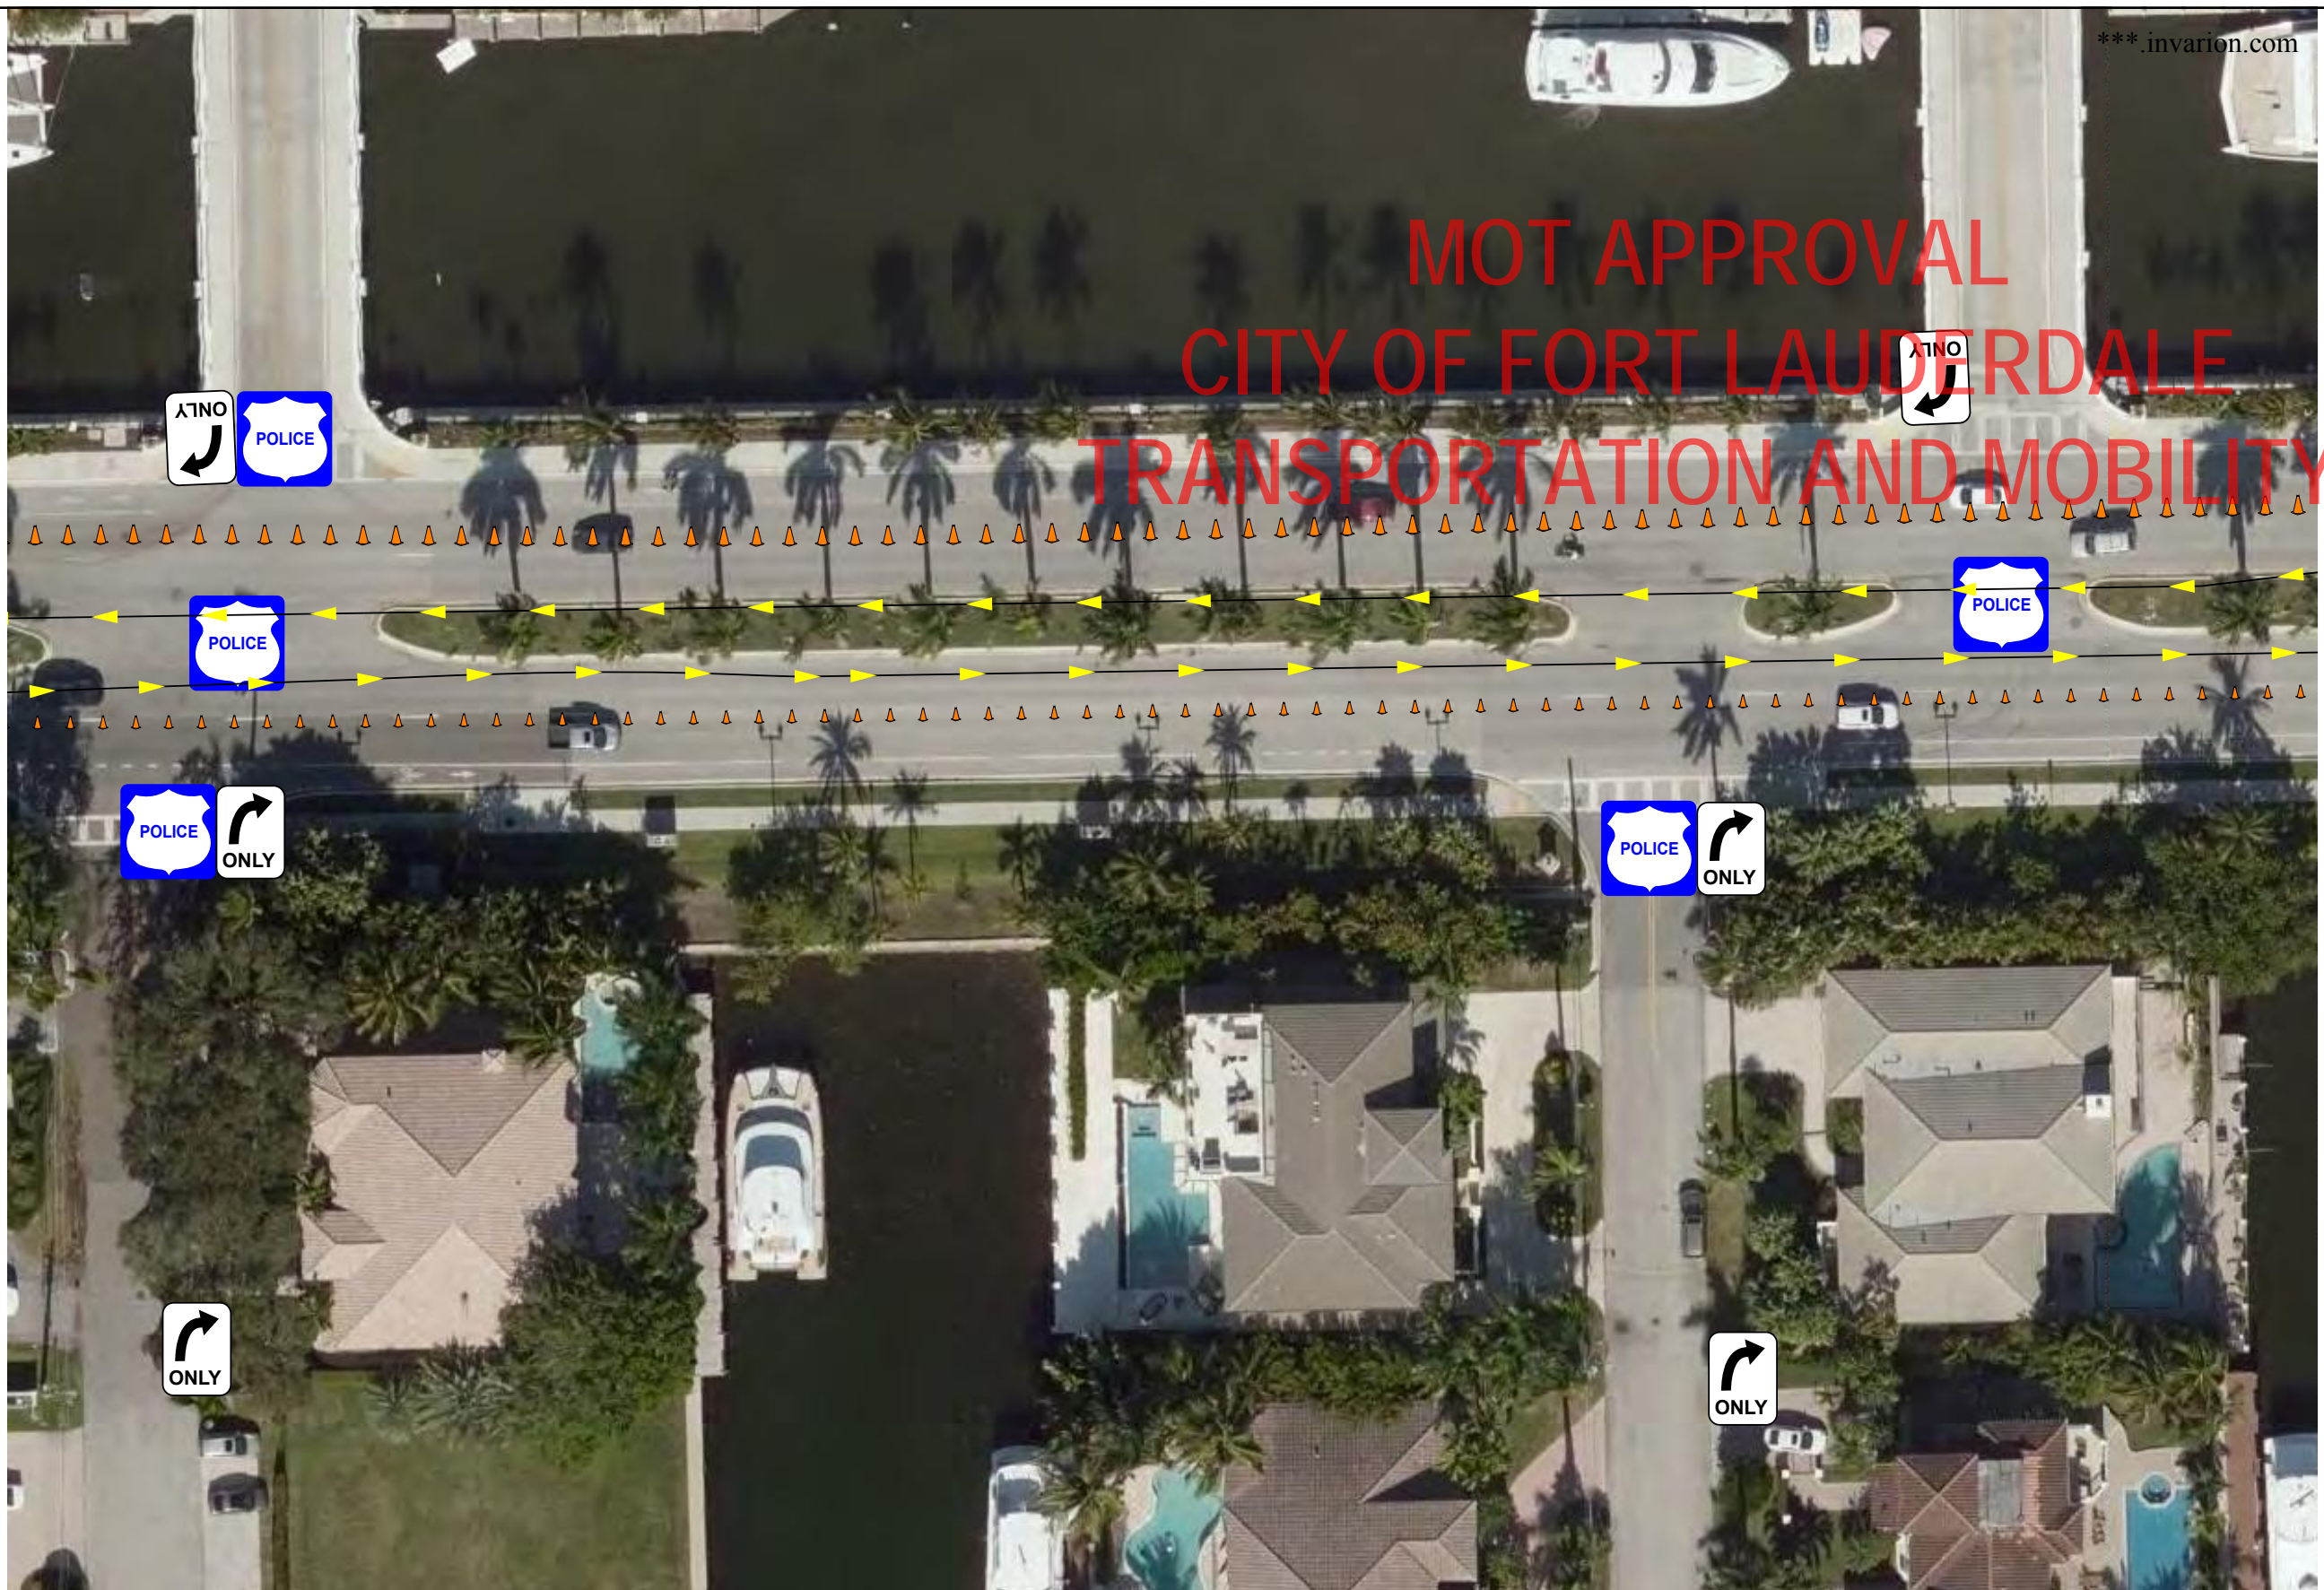


<p>LAST REVISION 11/01/17</p>	<p>REVISION</p>	<p>DESCRIPTION:</p> <p>FDOT This Certifies that JOSHUA STERN Has Completed a Florida Department of Transportation Approved Temporary Traffic Control (TTC) Advanced Course. Date Expires: 09/21/2025 Certificate # 77268 Instructor: Jeremiah McCarthy FDOT Provider # 140</p> <p>Metro Florida Safety Council Phone: 954-603-1900 Tri-County Dade, Broward, Palm Beach, FL metrofloridasafetycouncil.com mlyons@metrofloridasafetycouncil.com</p> 	<p>FDOT <i>FY 2020-21</i> STANDARD PLANS</p>	<p>Lane Closure Multi Lane Two Way</p>	<p>INDEX 102-604</p>	<p>SHEET 10 of</p>
-----------------------------------	-----------------	--	--	--	--------------------------	------------------------

MOT APPROVAL CITY OF FORT LAUDERDALE TRANSPORTATION AND MOBILITY

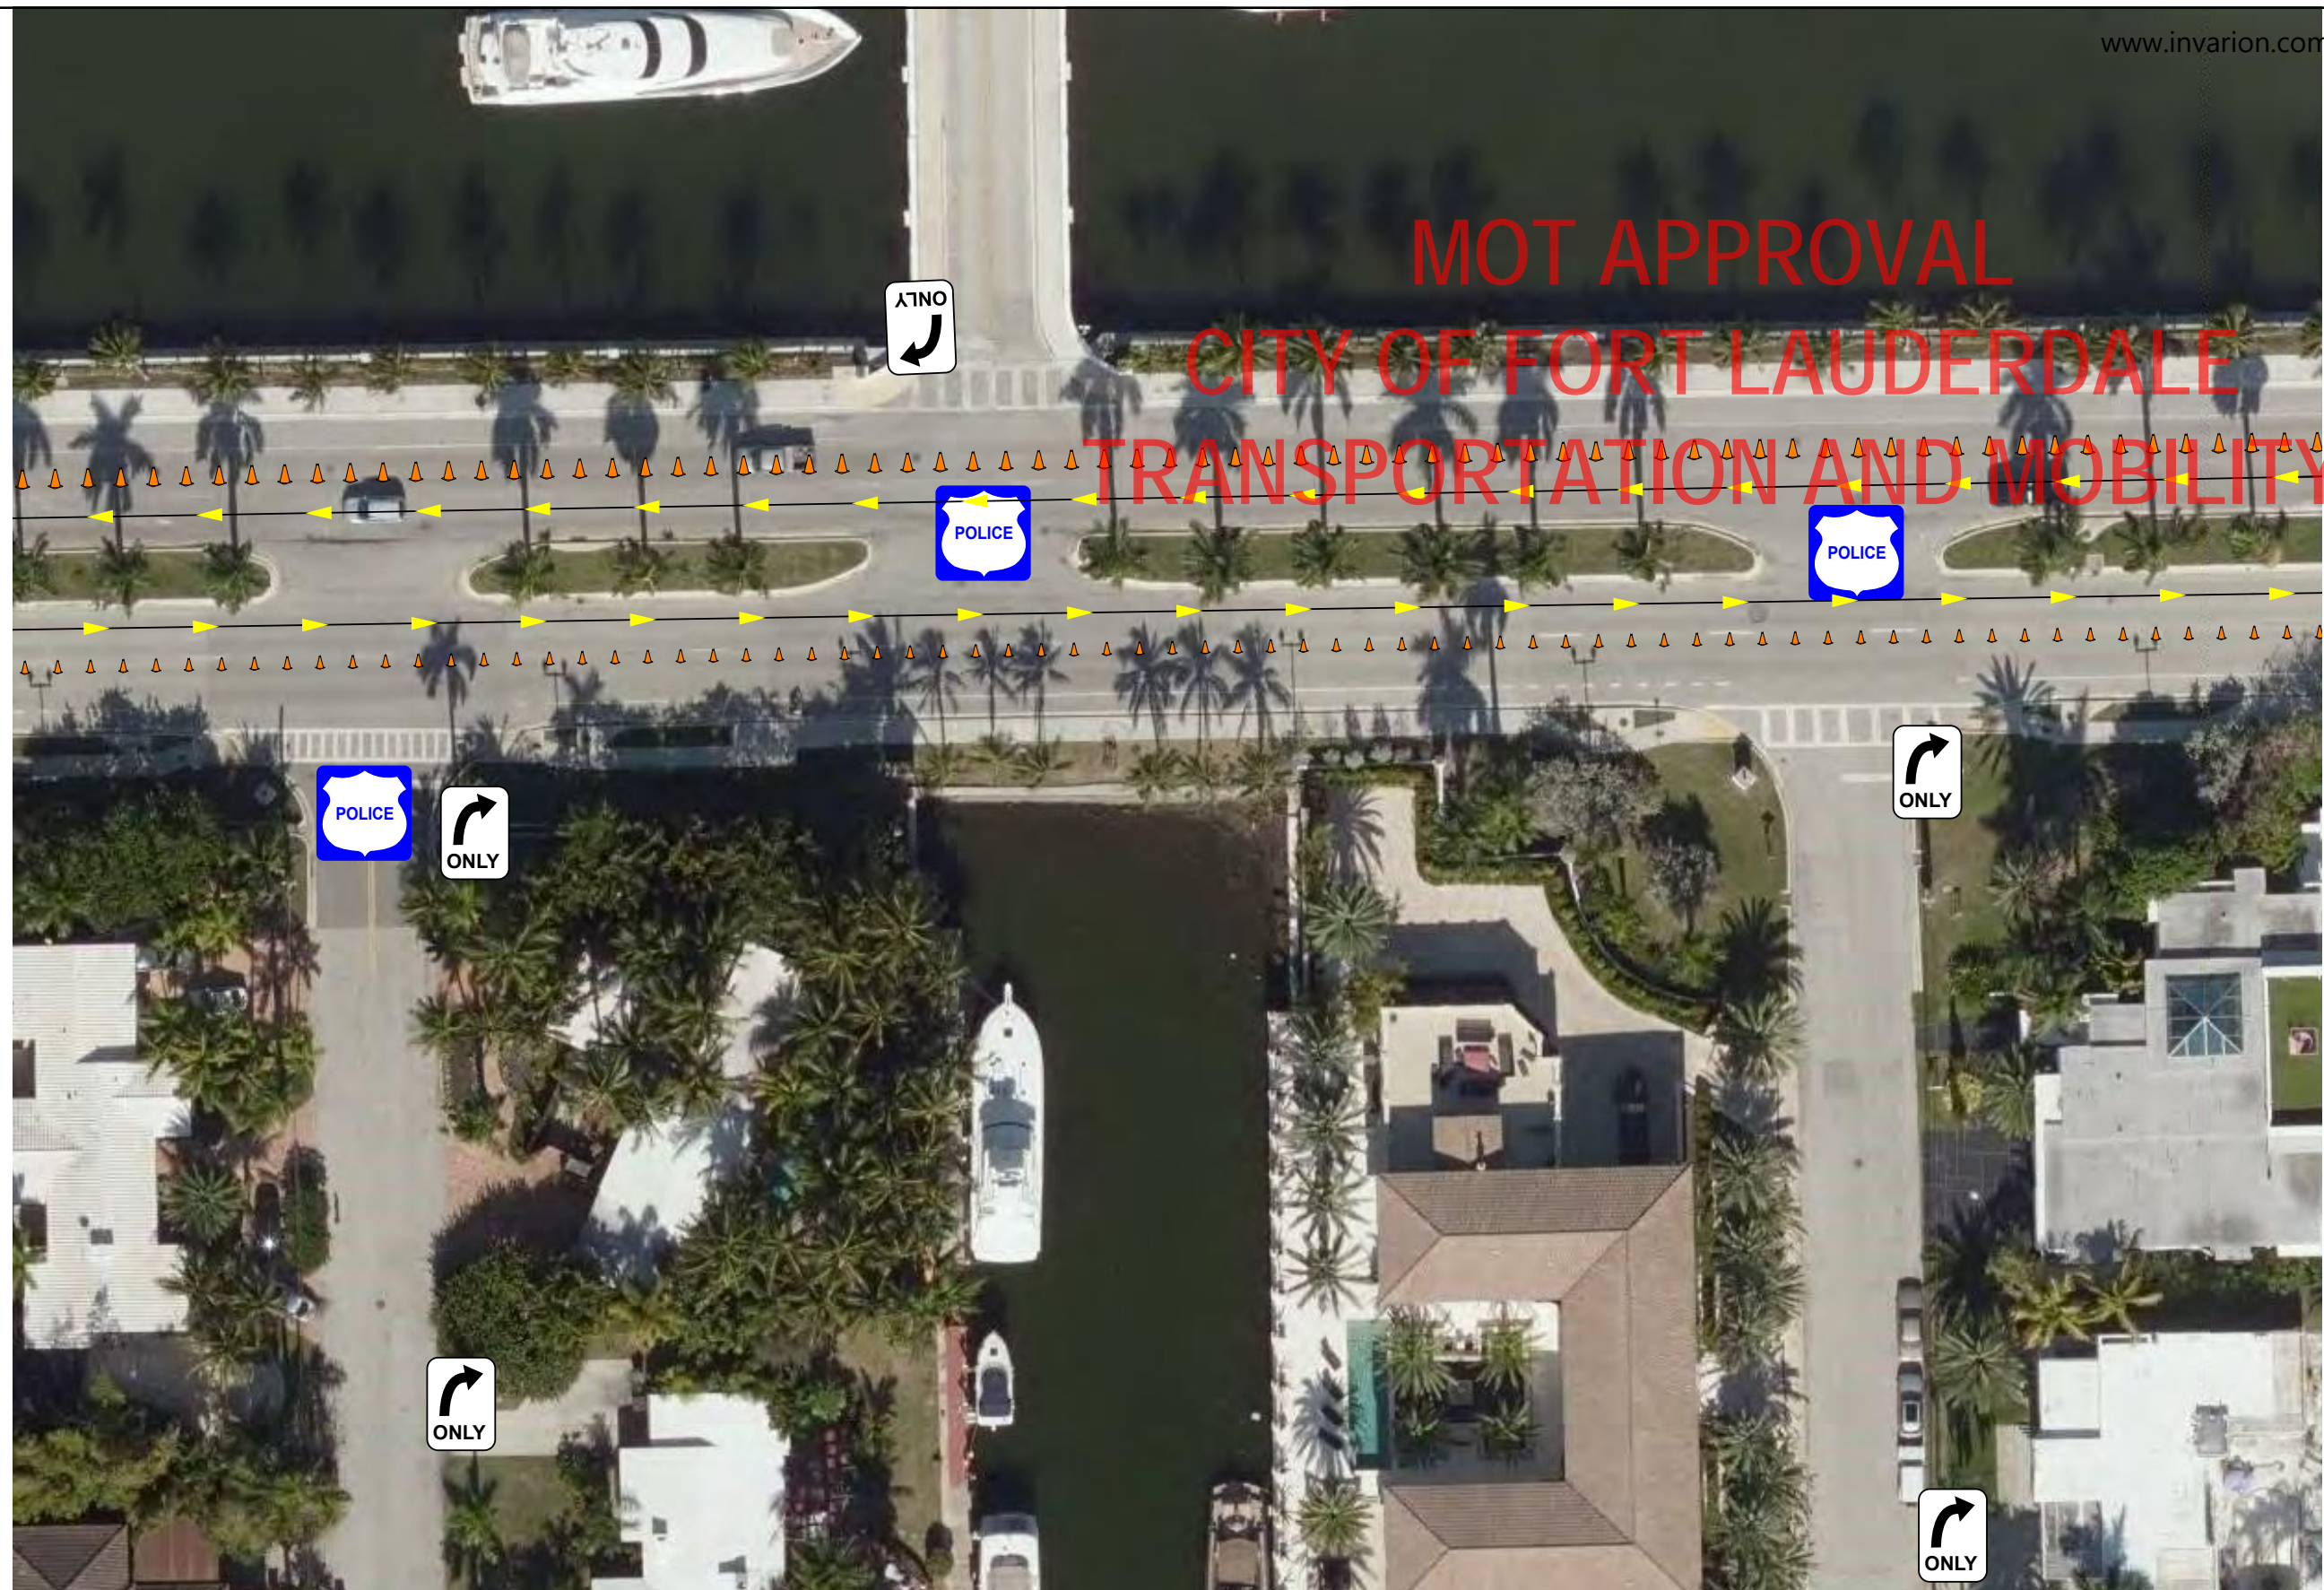

<p>LAST REVISION 11/01/17</p>	<p>REVISION</p>	<p>DESCRIPTION:</p> <p>FDOT This Certifies that JOSHUA STERN Has Completed a Florida Department of Transportation Approved Temporary Traffic Control (TTC) Advanced Course. Date Expires: 09/21/2025 Certificate # 77268 Instructor: Jeremiah McCarthy FDOT Provider # 140</p> <p>Metro Florida Safety Council Phone: 954-603-1900 Tri-County Dade, Broward, Palm Beach, FL metrofloridasafetycouncil.com mtyons@metrofloridasafetycouncil.com</p> 	<p>FDOT FY 2020-21 STANDARD PLANS</p>	<p>Lane Closure Multi Lane Two Way</p>	<p>INDEX 102-604</p>	<p>SHEET 10 of</p>
-----------------------------------	-----------------	--	--	---	--------------------------	------------------------

MOT APPROVAL CITY OF FORT LAUDERDALE TRANSPORTATION AND MOBILITY

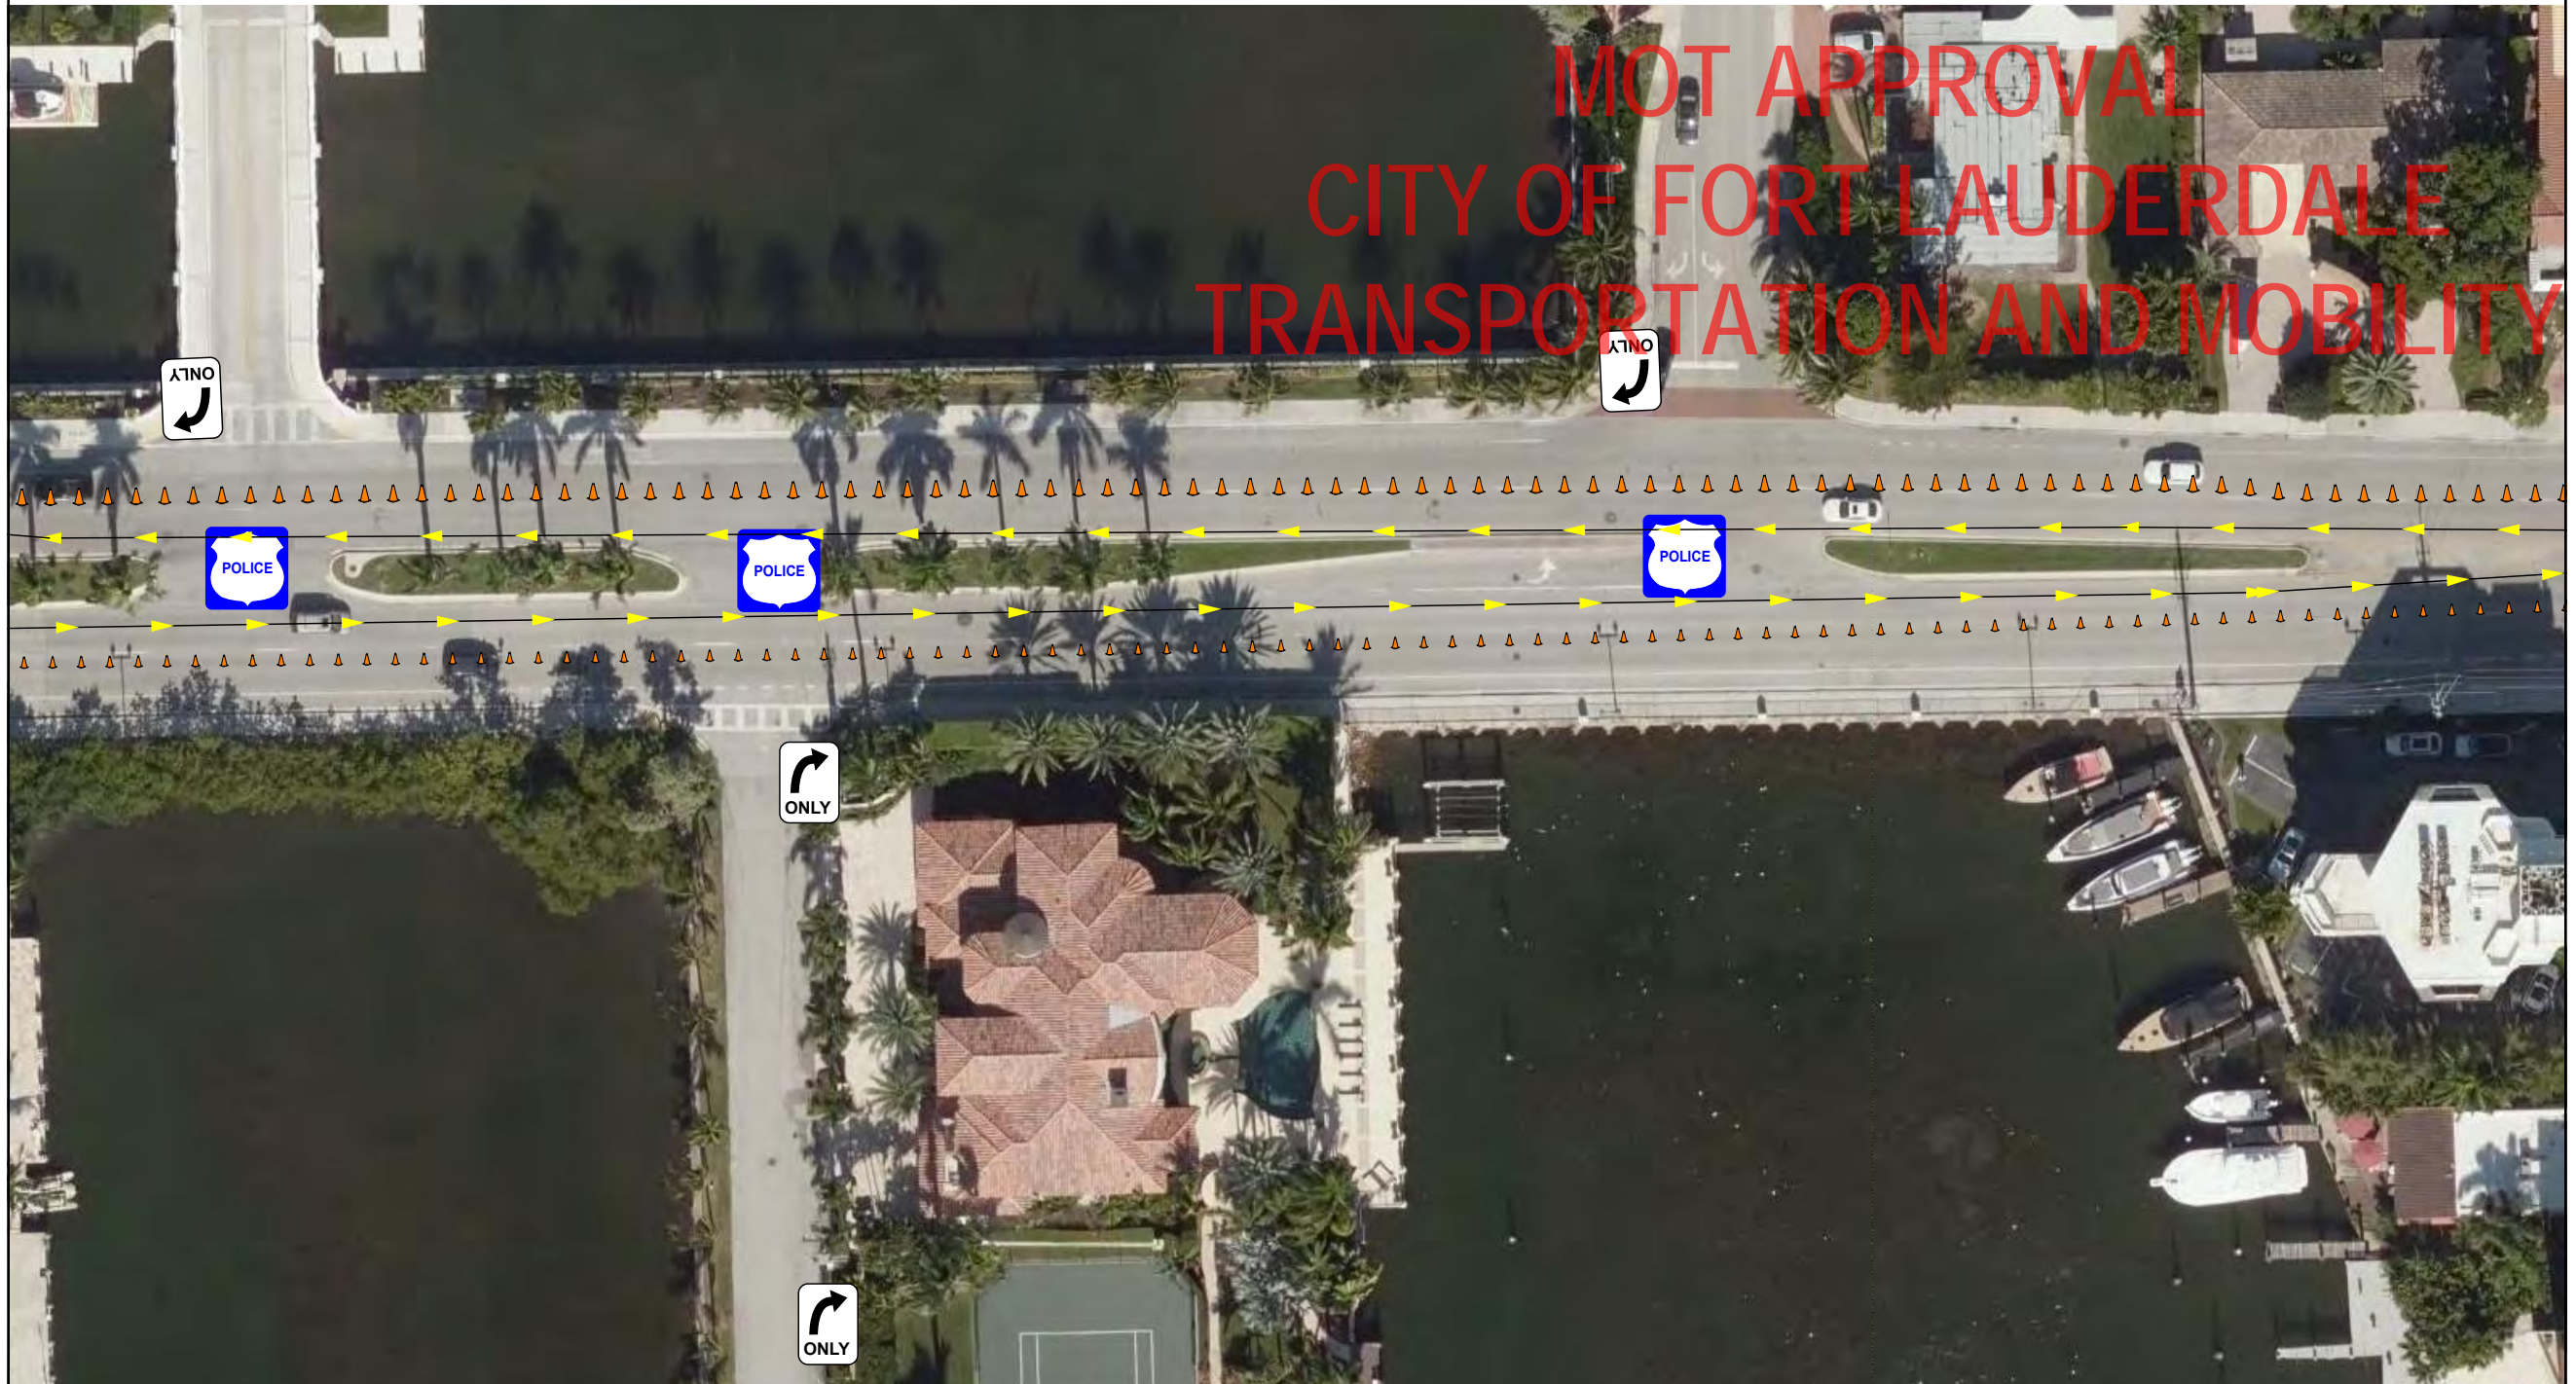


<p>LAST REVISION 11/01/17</p>	<p>REVISION</p> <p>DESCRIPTION</p> <p>FDOT This Certifies that JOSHUA STEIN Has Completed a Florida Department of Transportation Approved Temporary Traffic Control (TTC) Advanced Course. Date Expires: 09/21/2025 Certificate # 77258 Instructor: Jeremiah McCarthy FDOT Provider # 143</p> <p>Metro Florida Safety Council Phone: 888-803-1950 Tri-County Dade, Broward, Palm Beach, FL metrofloridasafetycouncil.com mfsa@metrofloridasafetycouncil.com</p> 	 <p>FY 2020-21 STANDARD PLANS</p>	<p>Lane Closure Multi Lane Two Way</p>	<p>INDEX 102-604</p>	<p>SHEET 10 of</p>
-----------------------------------	--	---	--	--------------------------	------------------------



<p>LAST REVISION 11/01/17</p>	<p>REVISION DESCRIPTION:</p>	<p>FDOT This Certifies that JOSHUA STERN Has Completed a Florida Department of Transportation Approved Temporary Traffic Control (TTC) Advanced Course. Date Expires: 09/21/2025 Certificate # 77268 Instructor: Jeremiah McCarthy FDOT Provider # 140</p> <p>Metro Florida Safety Council Phone: 954-693-1900 Tri-County Dade, Broward, Palm Beach, FL metrofloridasafetycouncil.com mtyons@metrofloridasafetycouncil.com</p> 	<p>FDOT FY 2020-21 STANDARD PLANS</p>	<p>Lane Closure Multi Lane Two Way</p>	<p>INDEX 102-604</p>	<p>SHEET 10 of</p>
-----------------------------------	------------------------------	--	--	--	--------------------------	------------------------


MOT APPROVAL CITY OF FORT LAUDERDALE TRANSPORTATION AND MOBILITY

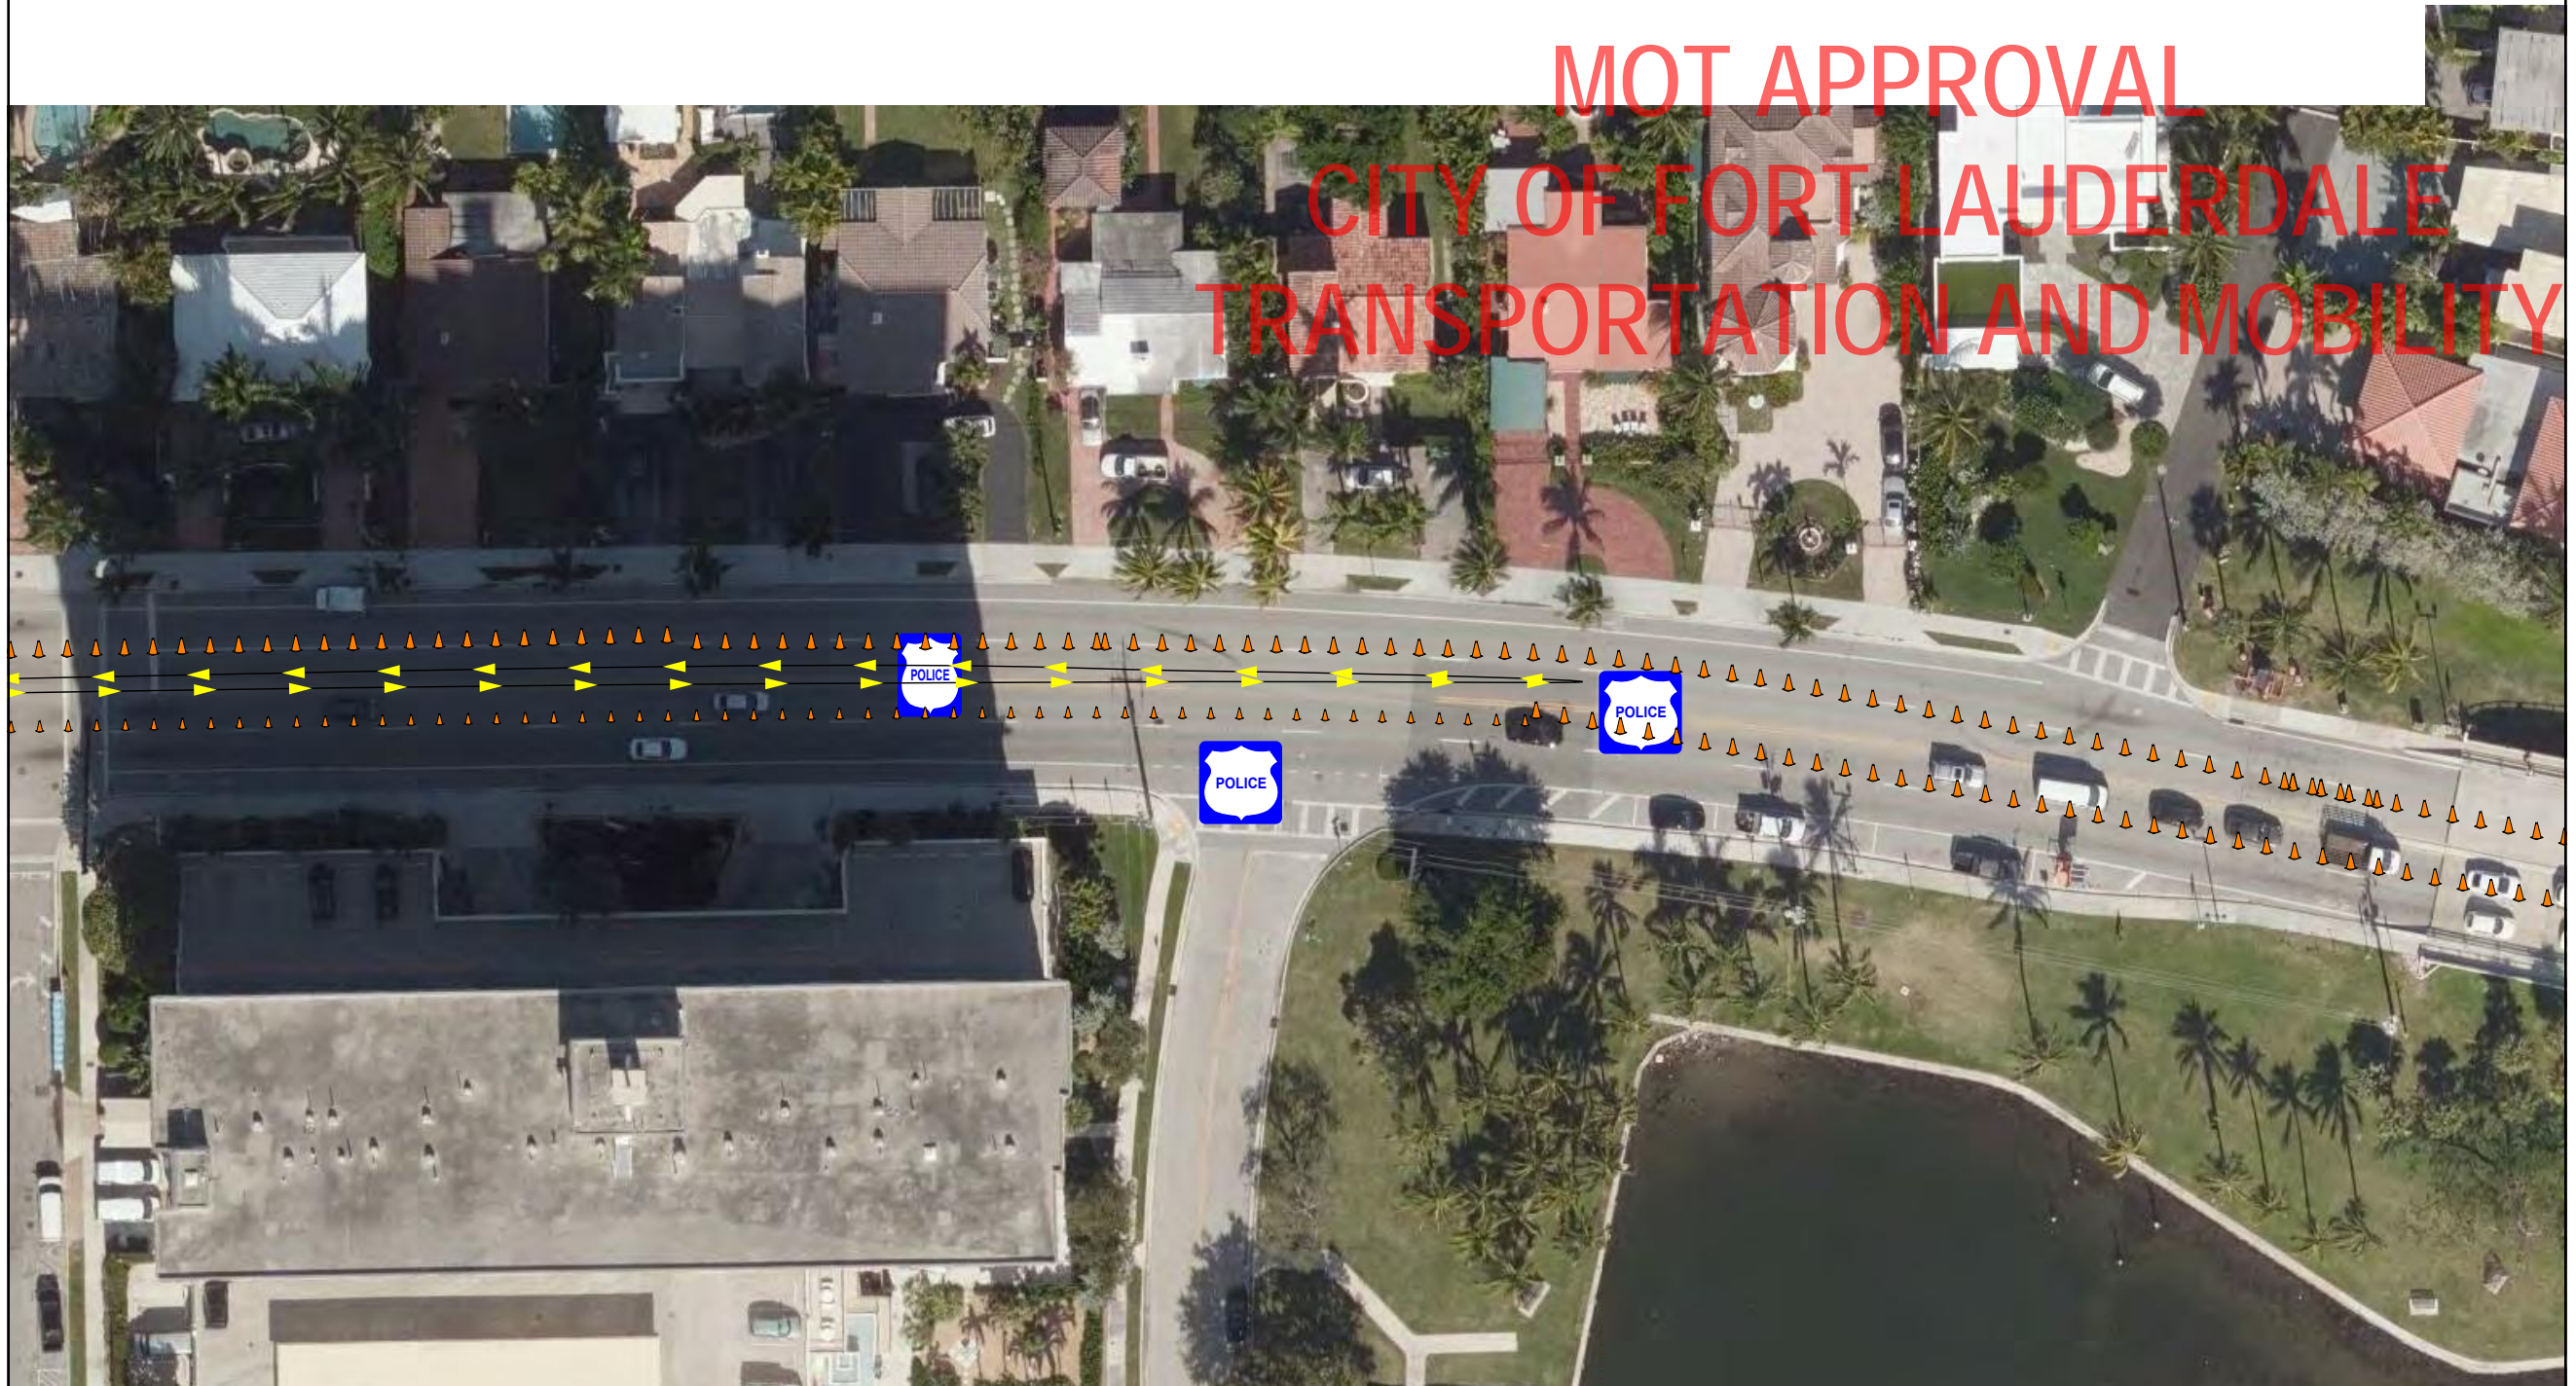

LAST REVISION 11/01/17	REVISION	DESCRIPTION:	This Certifies that JOSHUA STERN Has Completed a Florida Department of Transportation Approved Temporary Traffic Control (TTC) Advanced Course. Date Expires: 09/21/2025 Certificate # 77268 Instructor: Jeremiah McCarthy FDOT Provider # 140	FY 2020-21 STANDARD PLANS	Lane Closure Multi Lane Two Way	INDEX 102-604	SHEET 10 of
			Metro Florida Safety Council Phone: 954-803-1900 Tri-County Dade, Broward, Palm Beach, FL metrofloridasafetycouncil.com mtyons@metrofloridasafetycouncil.com				



MOT APPROVAL CITY OF FORT LAUDERDALE TRANSPORTATION AND MOBILITY

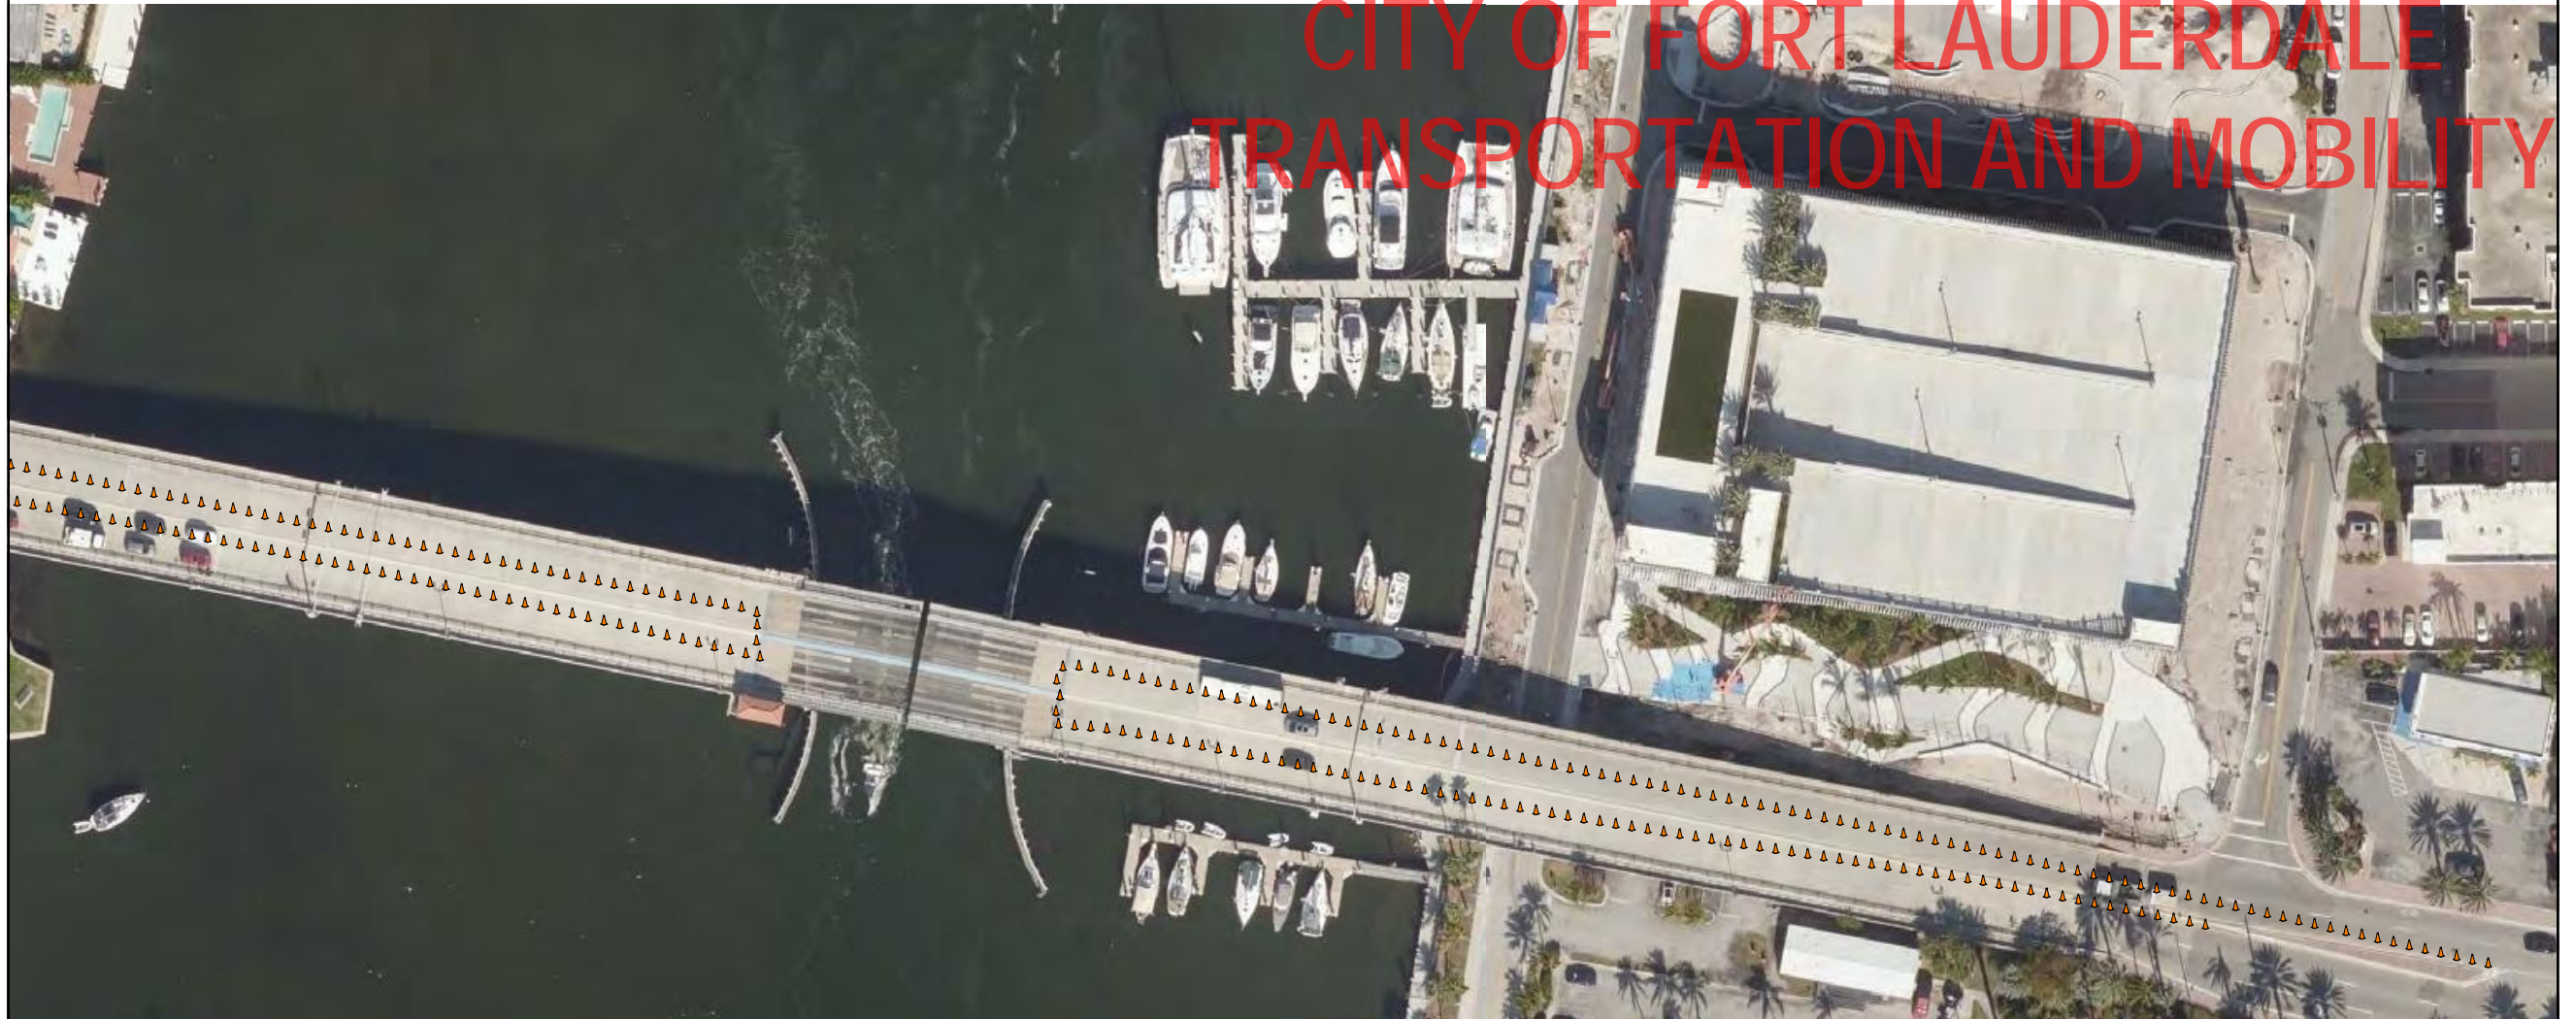


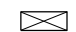
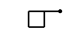



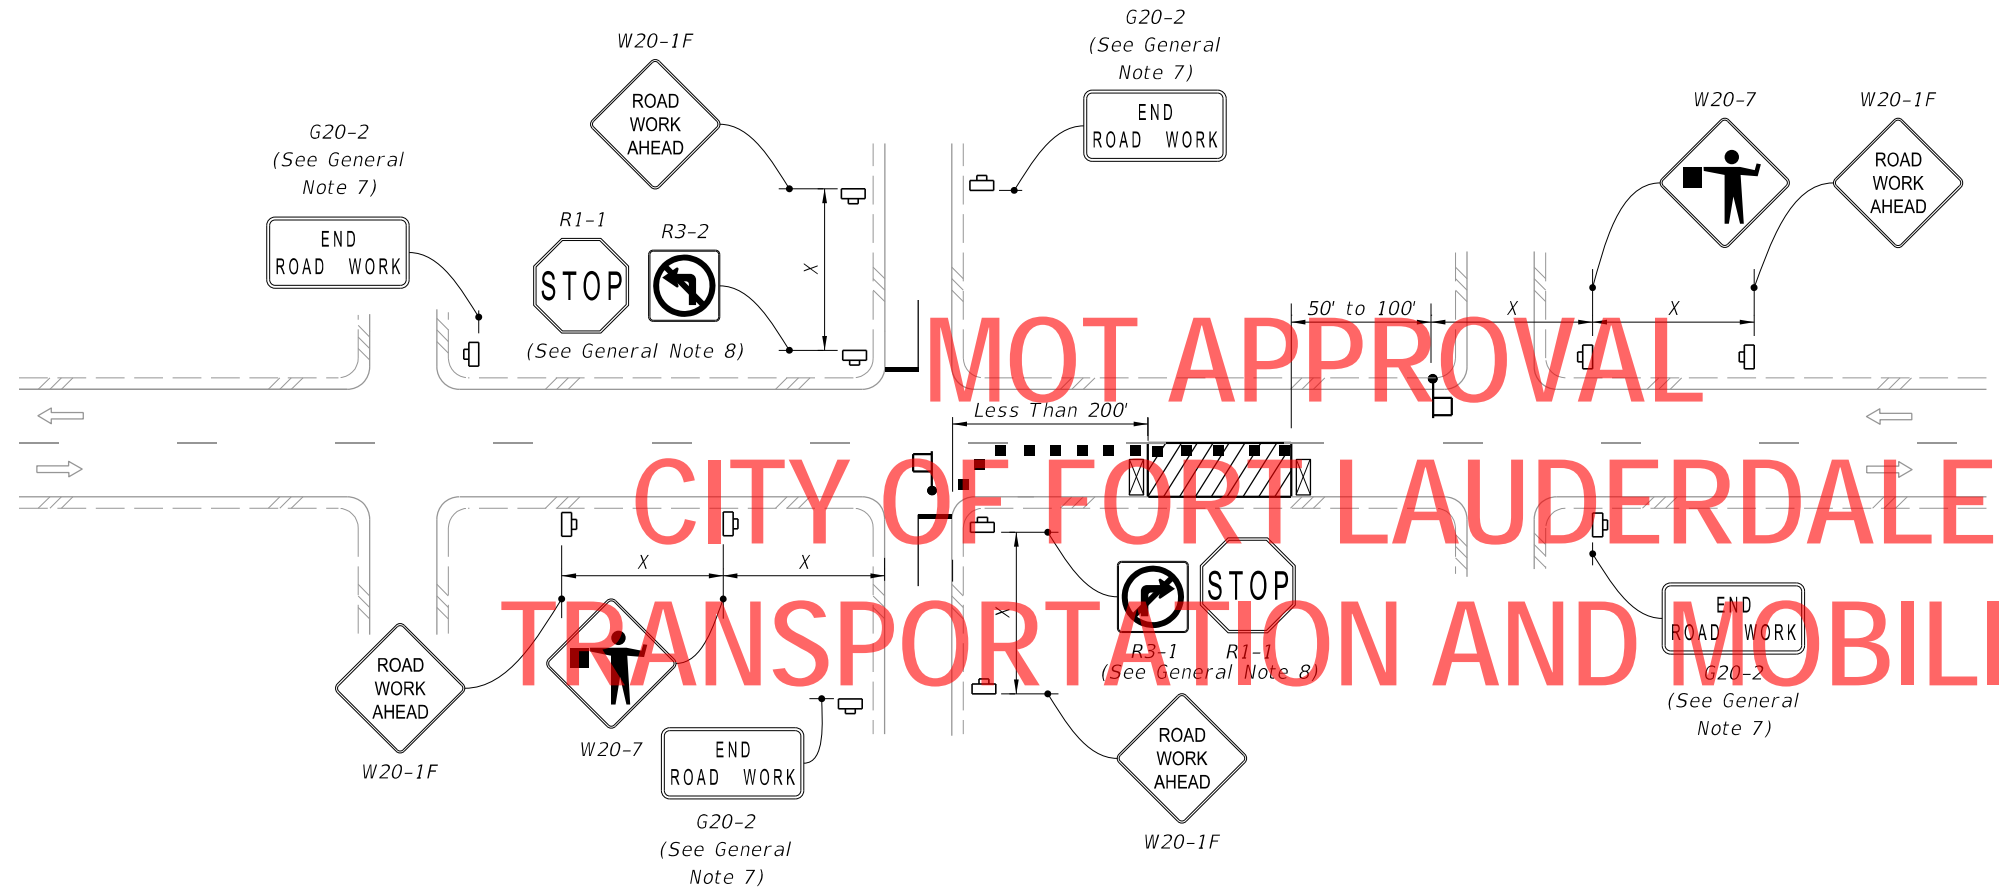
<p>LAST REVISION 11/01/17</p>	<p>REVISION</p>	<p>DESCRIPTION:</p> <p>FDOT This Certifies that JOSHUA STERN Has Completed a Florida Department of Transportation Approved Temporary Traffic Control (TTC) Advanced Course. Date Expires: 09/21/2025 Certificate # 77268 Instructor: Jeremiah McCarthy FDOT Provider # 140</p> <p>Metro Florida Safety Council Phone: 954-603-1900 Tri-County Dade, Broward, Palm Beach, FL metrofloridasafetycouncil.com mlyons@metrofloridasafetycouncil.com</p> 	<p>FDOT FY 2020-21 STANDARD PLANS</p>	<p>Lane Closure Multi Lane Two Way</p>	<p>INDEX 102-604</p>	<p>SHEET 10 of</p>
-----------------------------------	-----------------	--	--	--	--------------------------	------------------------

GENERAL NOTES:


1. This Index applies to two-lane, two-way roadways with work within or near the intersection.
2. X = Work Zone Sign Spacing
See Index 102-600 for "X" and channelizing device spacing values.
3. Optionally, use "Flagger Ahead" sign with text (W20-7A) instead of "Flagger Ahead" sign with symbol (W20-7).
4. If vehicles in a parking zone block the line of sight to TCZ signs, locate and post mount signs in accordance with Index 700-101.
5. If the work area extends across a crosswalk, close the crosswalk in accordance with Index 102-660.
6. For unsignalized intersections, use Temporary Raised Rumble Strips in accordance with Index 102-603. Placement of Rumble Strips and additional signs should begin at FLAGGER sign location.
7. The "End Road Work" signs (G20-2) along with the associated work zone sign distances may be omitted when the work zone will be in place for 24 hours or less.
8. As an option to the "STOP" sign (R1-1) and Restricted Left/Right Turning Movement sign (R3-1 or R3-2), the "SIDE ROAD INTERSECTING THE WORK ZONE" flagging operation from Index 102-600 may be used.

SYMBOLS:

-  Work Area
-  Channelizing Device (See Index 102-600)
-  Work Zone Sign
-  Type III Barricade
-  Stop Bar
-  Flagger
-  Lane Identification and Direction of Traffic




LANE CLOSURE FOR WORK LESS THAN 200' FROM INTERSECTION

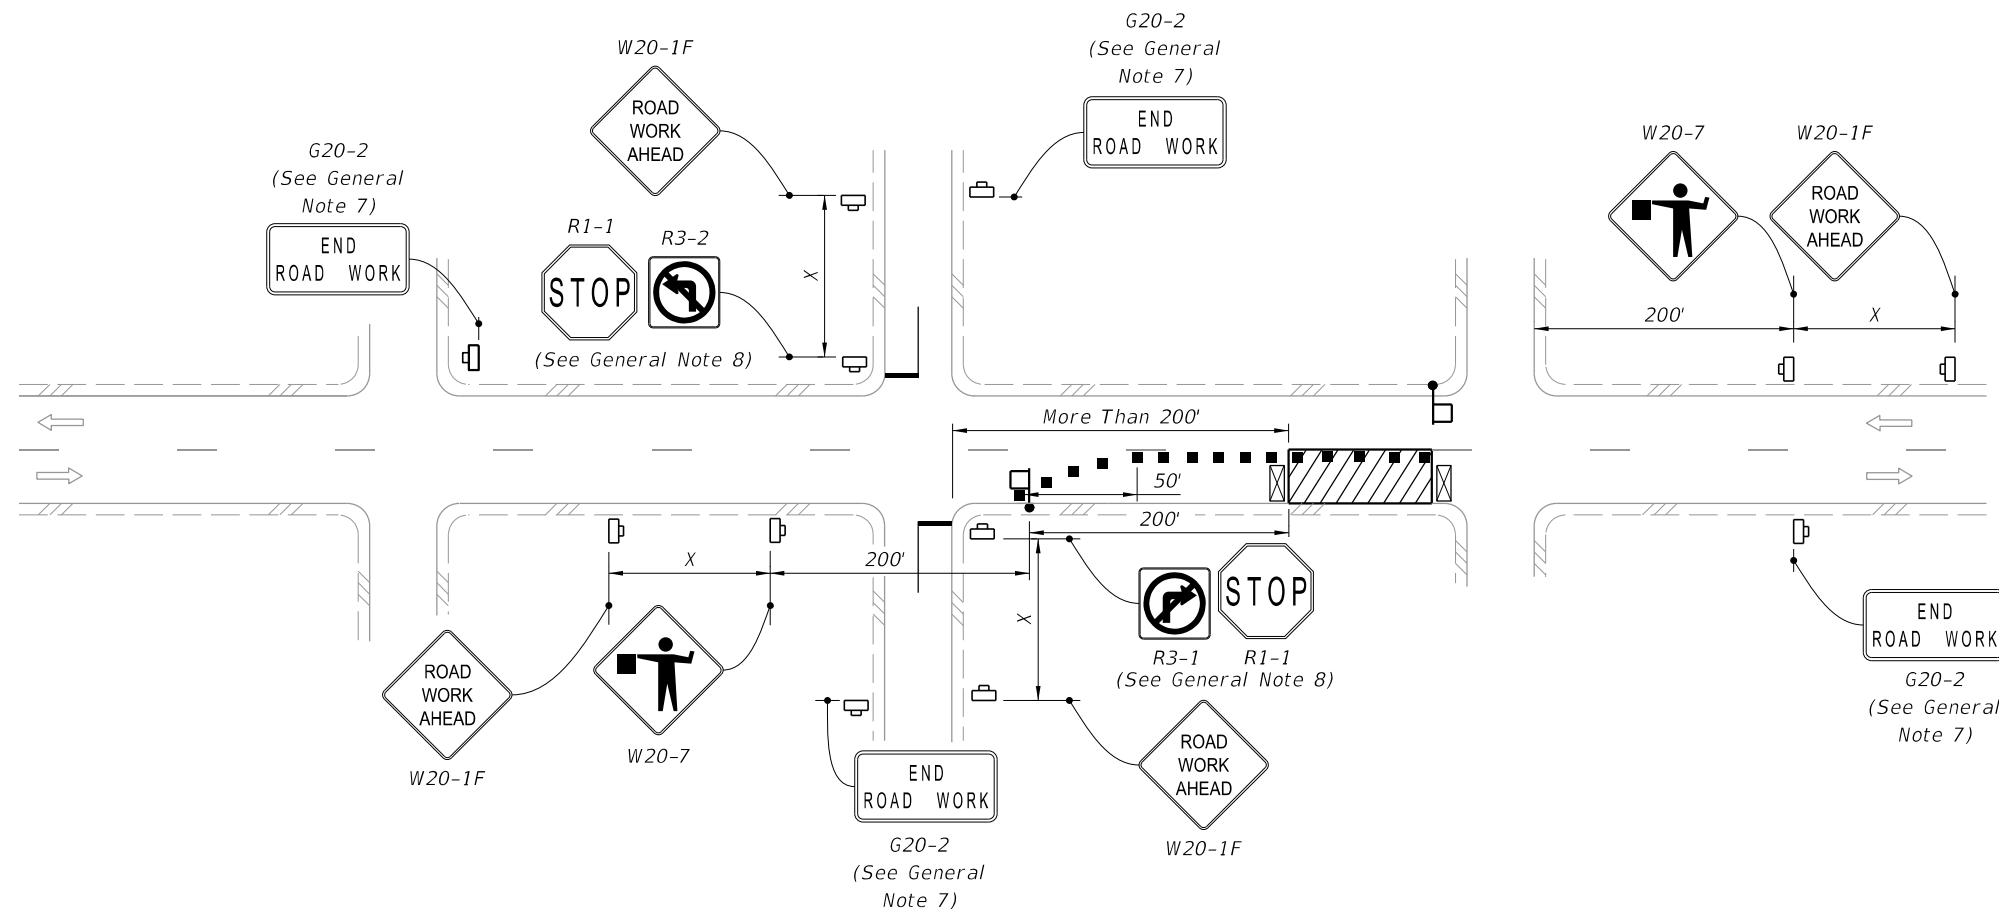


LANE CLOSURE FOR WORK MORE THAN 200' FROM INTERSECTION

MOT APPROVAL
CITY OF FORT LAUDERDALE
TRANSPORTATION AND MOBILITY

10/6/2022 1:24:46 PM

LAST REVISION 11/01/22	REVISION	DESCRIPTION:	 FY 2023-24 STANDARD PLANS	TWO-LANE, TWO-WAY, INTERSECTION WORK	INDEX 102-604	SHEET 1 of 2
---------------------------	----------	--------------	---	--------------------------------------	------------------	-----------------

NOT APPROVAL CITY OF FORT LAUDERDALE TRANSPORTATION AND MOBILITY

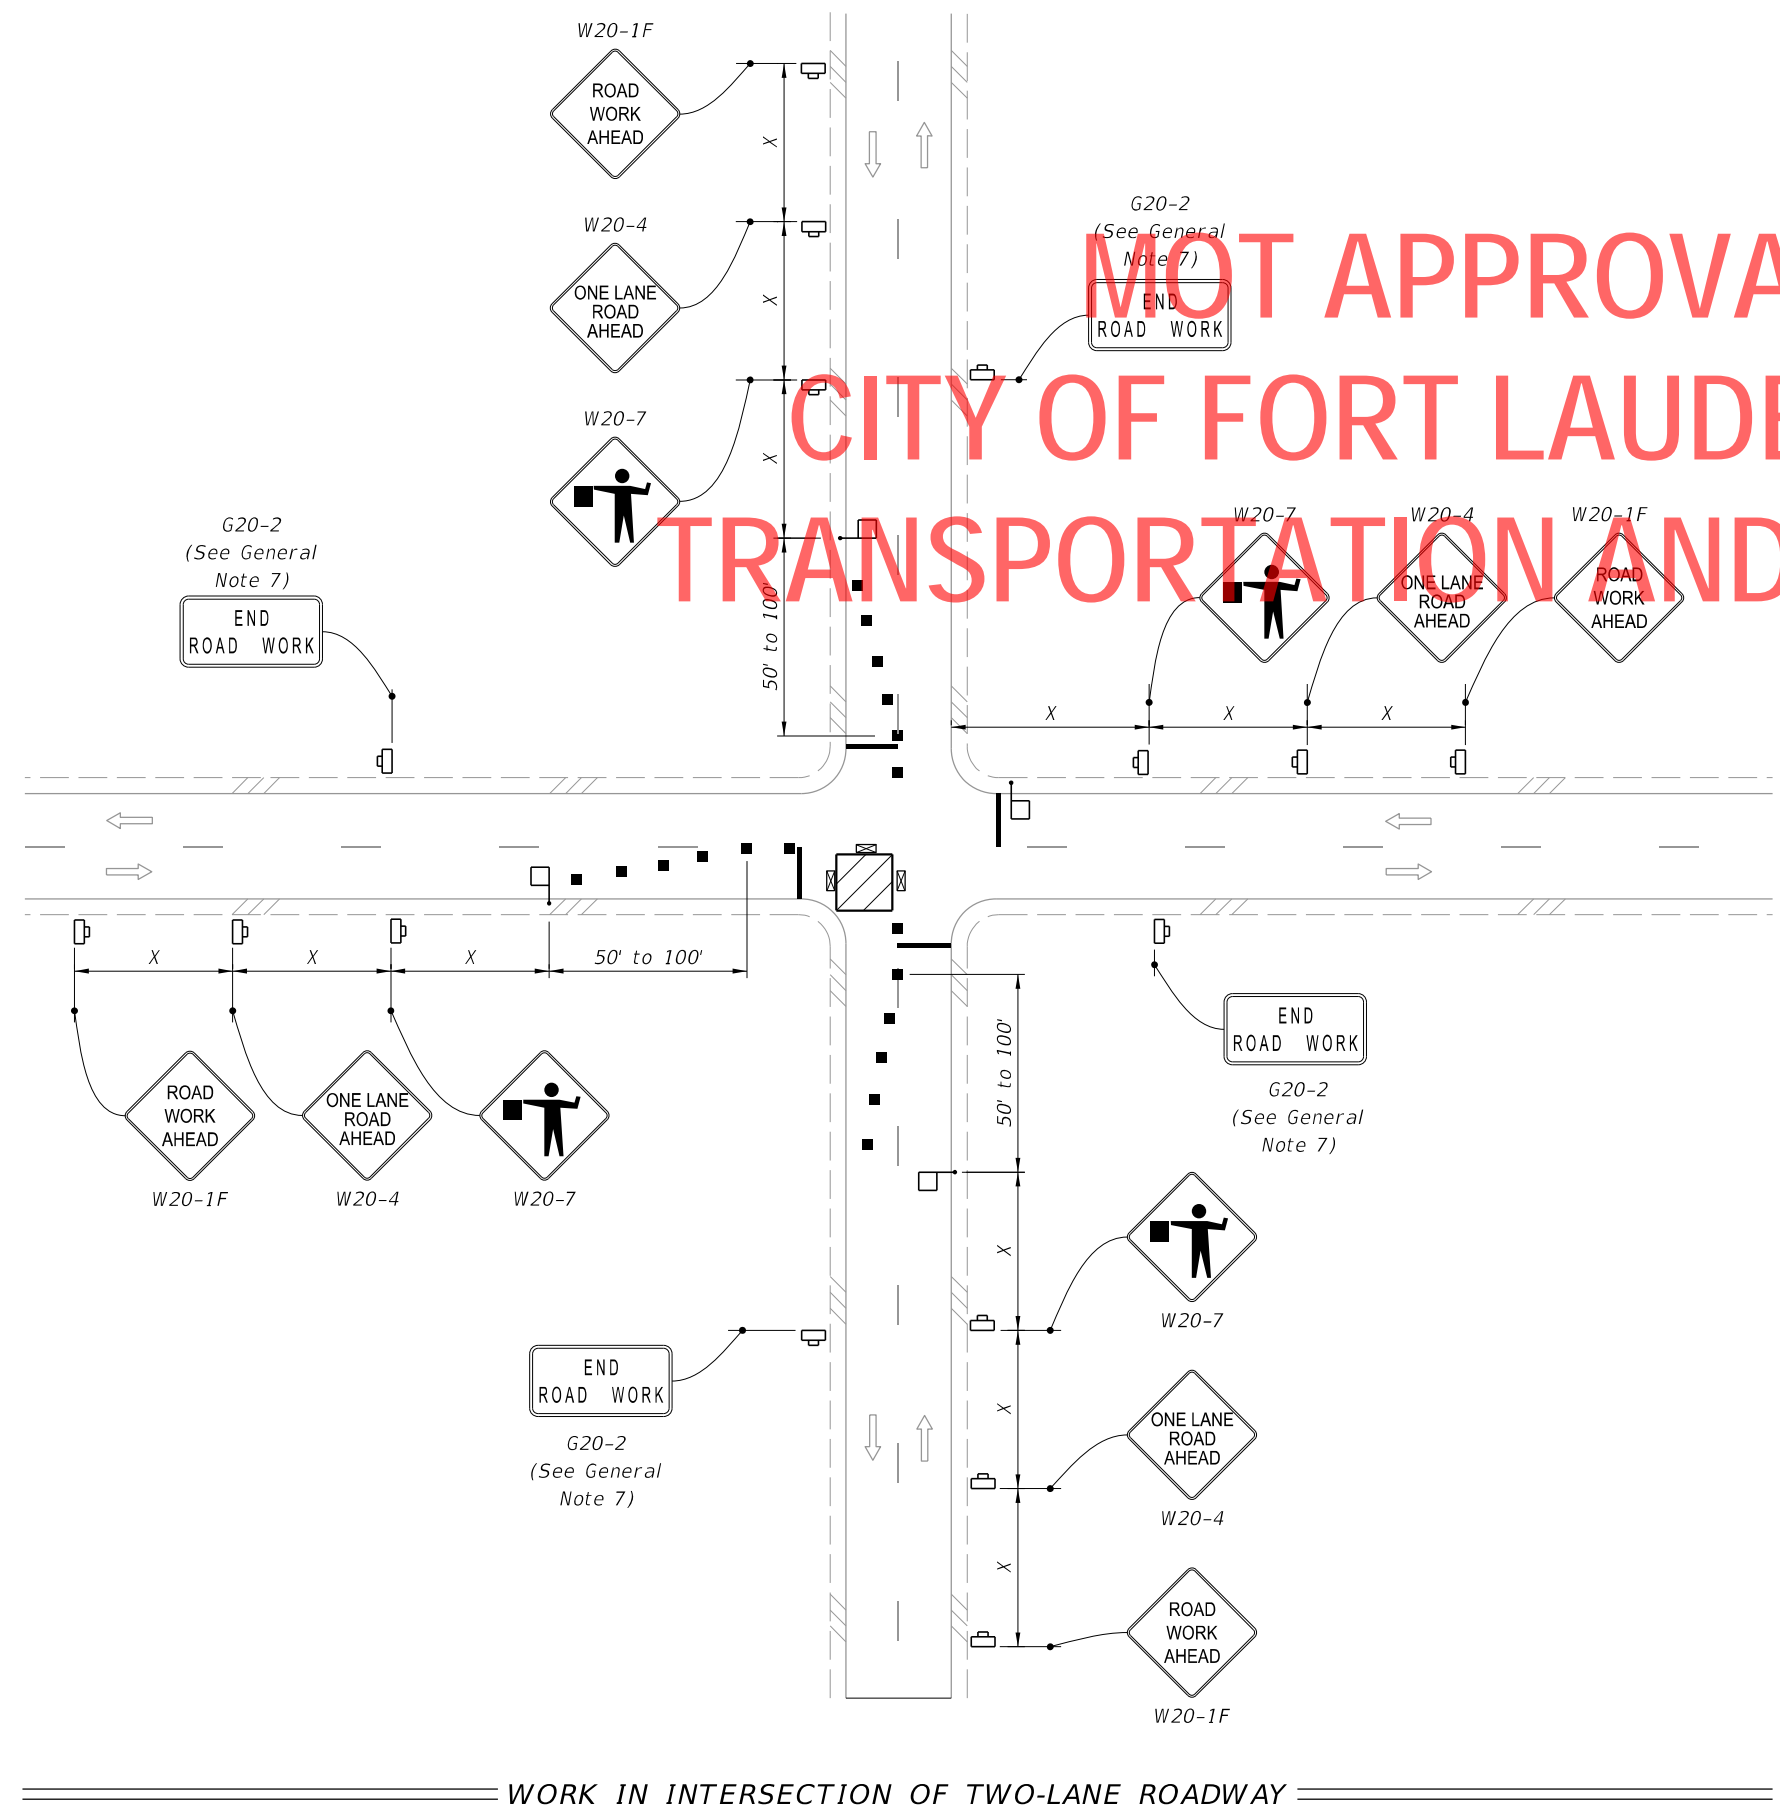

- SYMBOLS:**
- Work Area
 - Channelizing Device (See Index 102-600)
 - Work Zone Sign
 - Type III Barricade
 - Stop Bar
 - Flagger
 - Lane Identification and Direction of Traffic

10/6/2022 1:24:46 PM

LAST REVISION 11/01/22	REVISION	DESCRIPTION:	FY 2023-24 STANDARD PLANS	TWO-LANE, TWO-WAY, INTERSECTION WORK	INDEX 102-604	SHEET 2 of 2
---------------------------	----------	--------------	------------------------------	--------------------------------------	------------------	-----------------