


Legend

- Barrel
- Traffic Flow
- Work Area

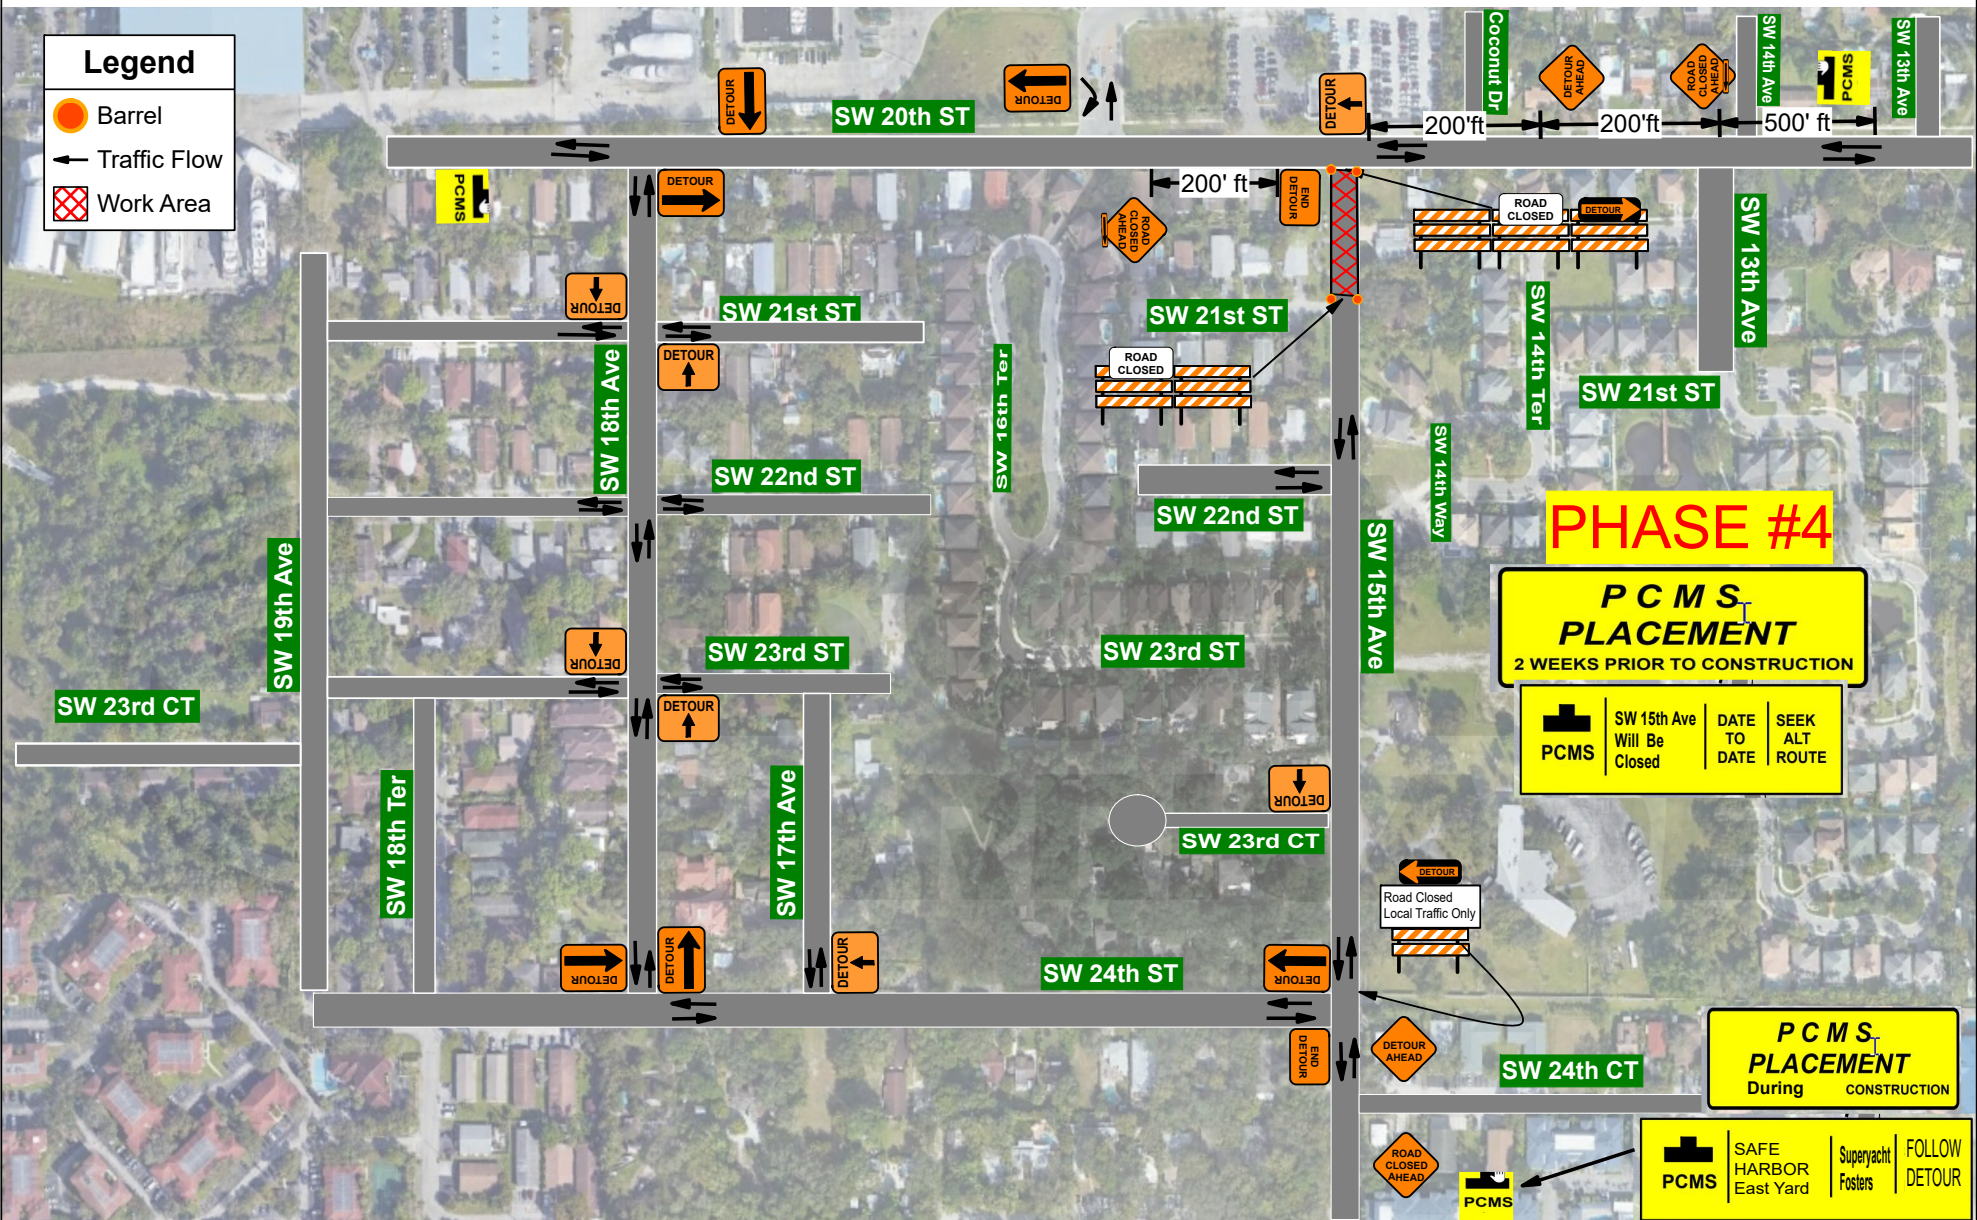

RIC-MAN CONST. FL, INC.
DEERFIELD BEACH, FLORIDA

Certificate of Completion
KYLE LARODE
Has Completed a Florida Department of Transportation Approved Temporary Traffic Control (TTC) Advanced (Refresher) Course.

00000004 Date Expires: 1/16/2023
146 FDOT Provider #
JAMES MCGUIRE Instructor
62907 Contractor #

Metro Florida Safety Council
Florida Department of Transportation
FDOT



Date: 5/18/2022 **Author:** Kyle Larode **Project:** River Oaks
Comments:
Contractor: RIC-MAN Construction Florida, Inc.
Traffic Control Shall be Installed and Maintained in Accordance with Project Plans. The Current Edition of the Florida DOT Standards. The Standard Specifications for Road & Bridge Construction and the Manual on Uniform Traffic Control Devices, Current Design Standards 102-600 Series 2021-2022 and Broward County Traffic Regulations, Latest Edition, as Minimum Criteria.
Contractor is Fully Responsible of Proper Maintenance.

Legend

- Barrel
- Traffic Flow
- Work Area



RIC-MAN CONST. FL, INC.
DEERFIELD BEACH, FLORIDA

Certificate of Completion
KYLE LARODE
Has Completed a Florida Department of Transportation Approved Temporary Traffic Control (TTC) Advanced (Refresher) Course.

00000004 Date Expires: 1/16/2023
146 FDOT Provider #
JAMES MCGUIRE Instructor
62907 Contractor #


Member Florida Safety Council
Florida Department of Transportation
FDOT



Date: 5/18/2022 **Author:** Kyle Larode **Project:** River Oaks
Comments:
Contractor: RIC-MAN Construction Florida, Inc.
Traffic Control Shall be Installed and Maintained in Accordance with Project Plans. The Current Edition of the Florida DOT Standards. The Standard Specifications for Road & Bridge Construction and the Manual on Uniform Traffic Control Devices, Current Design Standards 102-600 Series 2021-2022 and Broward County Traffic Regulations, Latest Edition, as Minimum Criteria.
Contractor is Fully Responsible of Proper Maintenance.

Legend

- Barrel
- Traffic Flow
- Work Area

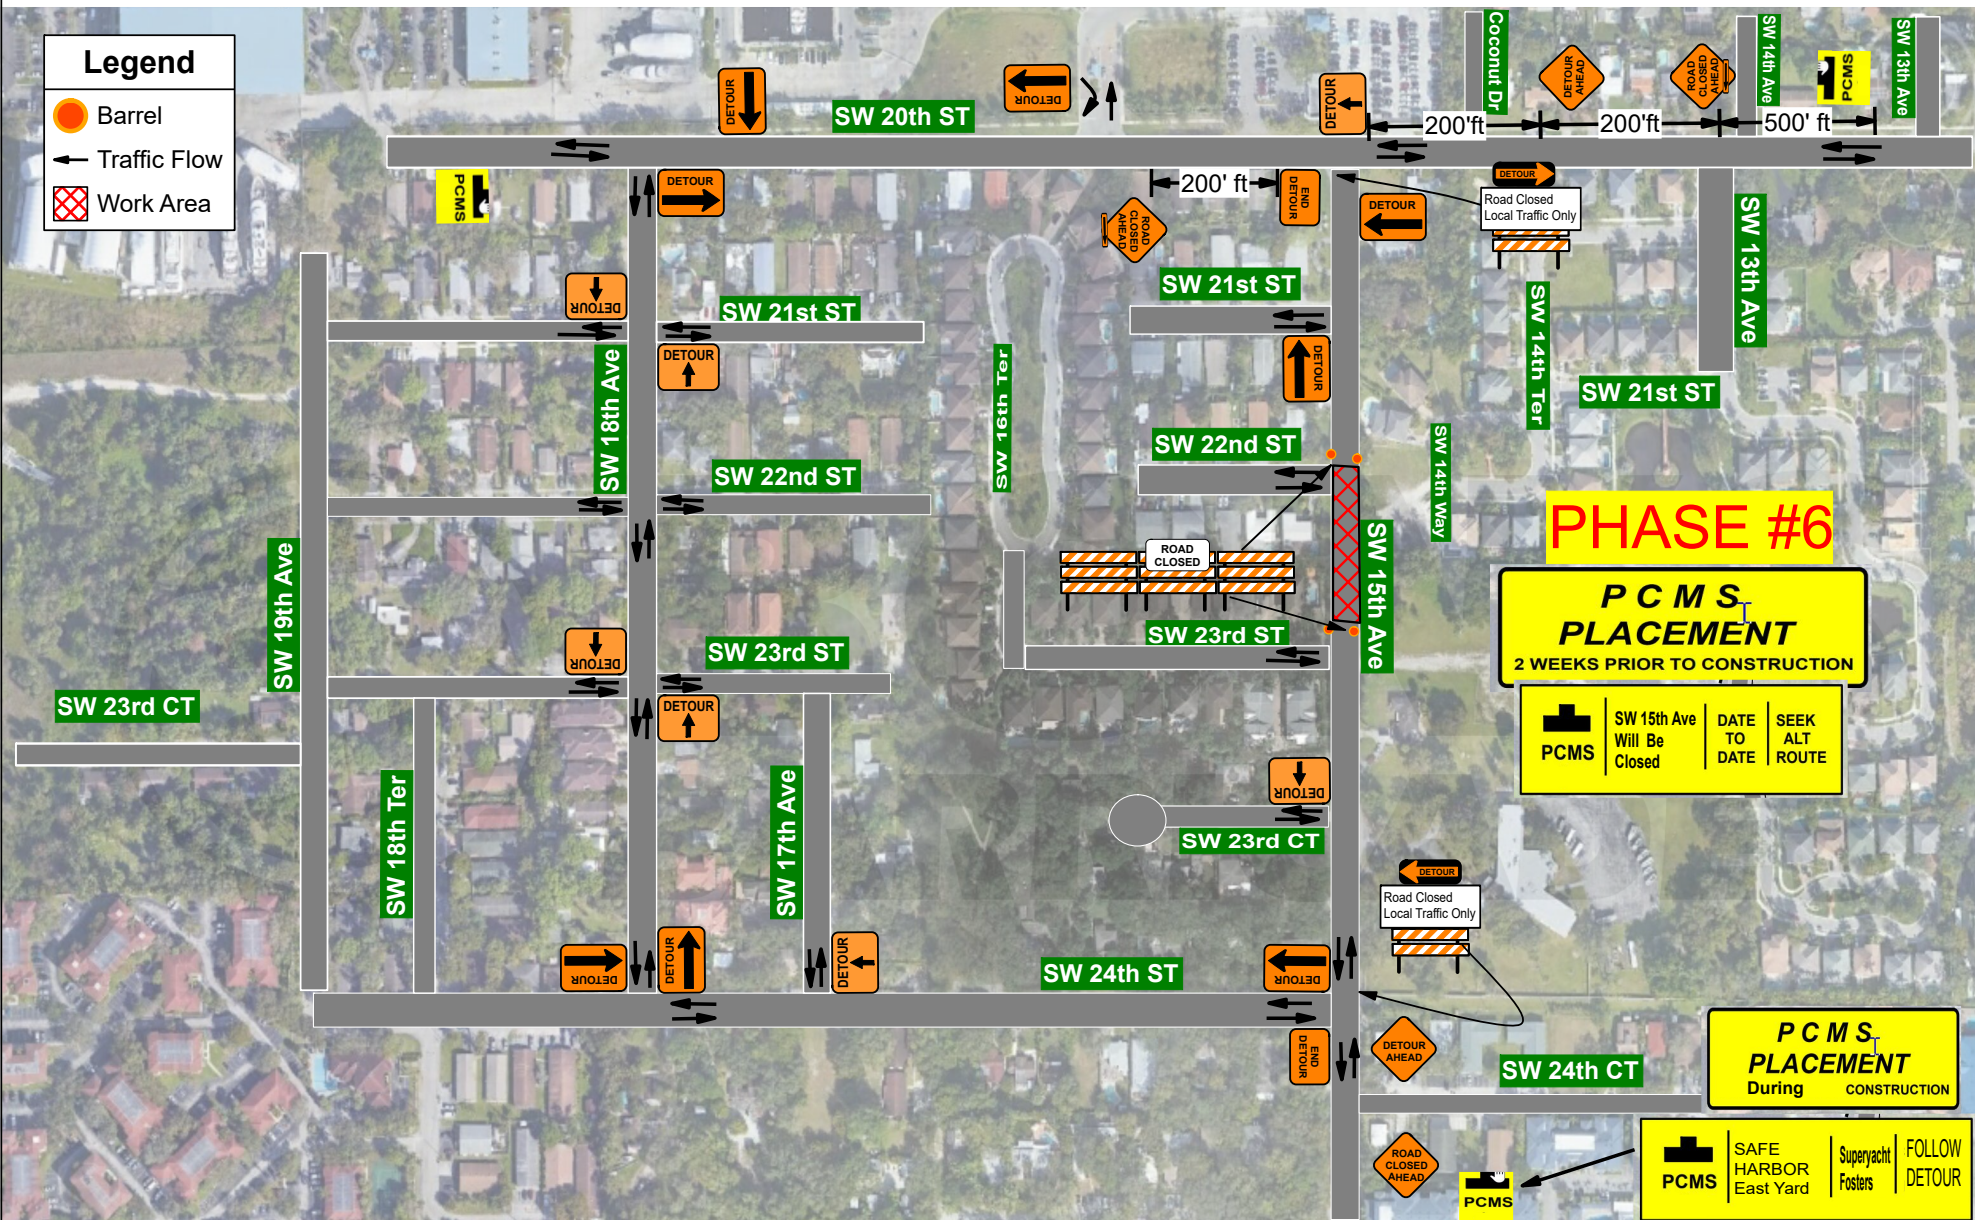

PHASE #6

PCMS PLACEMENT
2 WEEKS PRIOR TO CONSTRUCTION

PCMS	SW 15th Ave Will Be Closed	DATE TO DATE	SEEK ALT ROUTE
------	----------------------------	--------------	----------------

PCMS PLACEMENT
During CONSTRUCTION

PCMS SAFE HARBOR East Yard

Superyacht Fosters

FOLLOW DETOUR

RIC-MAN CONST. FL, INC.
DEERFIELD BEACH, FLORIDA

Certificate of Completion
KYLE LARODE

Has Completed a Florida Department of Transportation Approved Temporary Traffic Control (TTC) Advanced (Refresher) Course.

00000004 Date Expires: 1/16/2023
146 FDOT Provider #
JENNIFER MCCARTHY Instructor
62907 Contractor #

Member Florida Safety Council
Florida Department of Transportation
FDOT




Date: 5/18/2022 **Author:** Kyle Larode **Project:** River Oaks

Comments:
Contractor: RIC-MAN Construction Florida, Inc.
Traffic Control Shall be Installed and Maintained in Accordance with Project Plans. The Current Edition of the Florida DOT Standards. The Standard Specifications for Road & Bridge Construction and the Manual on Uniform Traffic Control Devices, Current Design Standards 102-600 Series 2021-2022 and Broward County Traffic Regulations, Latest Edition, as Minimum Criteria.
Contractor is Fully Responsible of Proper Maintenance.

Legend

- Barrel
- Traffic Flow
- Work Area

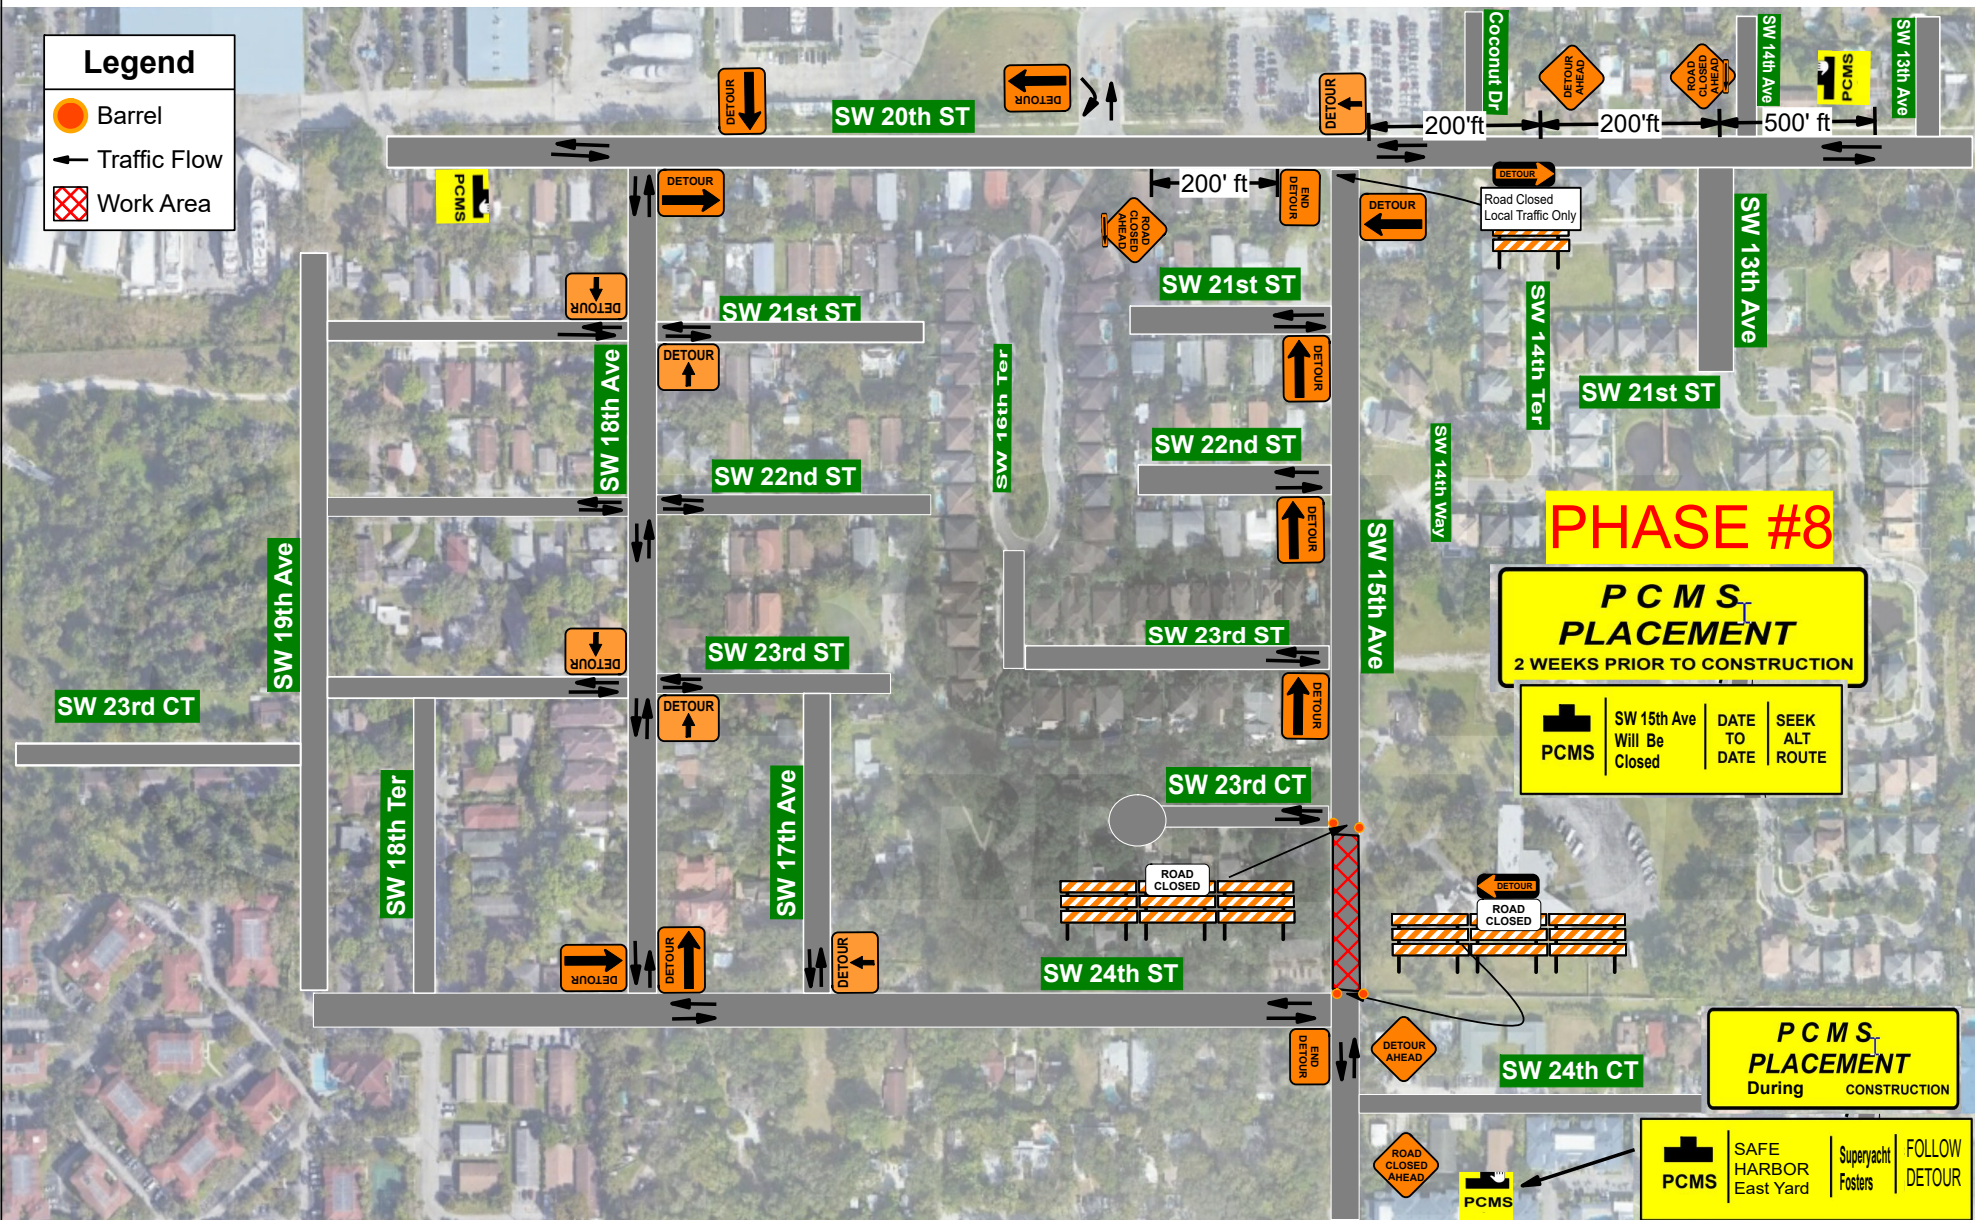

Certificate of Completion
 KYLE LARODE
 Has Completed a Florida Department of Transportation Approved Temporary Traffic Control (TTC) Advanced (Refresher) Course.

00000004 Date Expires: 1/16/2023
 146 FDOT Provider #
 JAMES MCGUIRE Instructor
 42907 Certificate #

Memo Florida Safety Council
 Florida Department of Transportation
 1100 Gandy Blvd., Tallahassee, FL 32304
 (904) 487-2000

FDOT
 Florida Department of Transportation
 1100 Gandy Blvd., Tallahassee, FL 32304
 (904) 487-2000



Date: 5/18/2022 **Author:** Kyle Larode **Project:** River Oaks
Comments:
 Contractor: RIC-MAN Construction Florida, Inc.
 Traffic Control Shall be Installed and Maintained in Accordance with Project Plans. The Current Edition of the Florida DOT Standards. The Standard Specifications for Road & Bridge Construction and the Manual on Uniform Traffic Control Devices, Current Design Standards 102-600 Series 2021-2022 and Broward County Traffic Regulations, Latest Edition, as Minimum Criteria.
 Contractor is Fully Responsible of Proper Maintenance.